


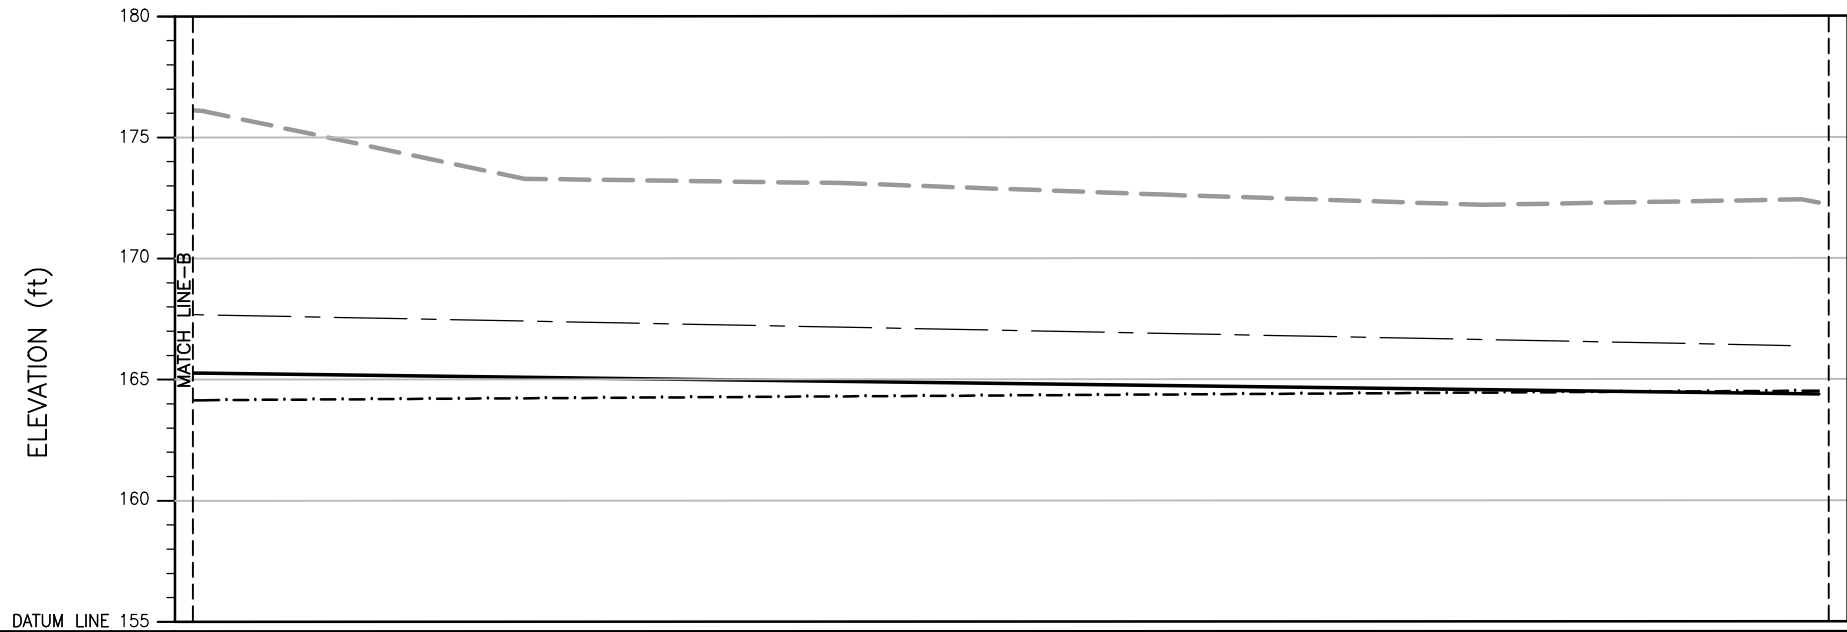


H.F.L. (ft)						166.32
GL LAND SIDE (ft)	165.28					164.42
GL RIVER SIDE (ft)	164.16					164.55
ELEVATION (ft)	176.09	173.30	173.12	172.64	172.23	172.45 172.32
DISTANCE (MILE/FURLONG)	1/5	1/6	1/7	2/0	2/1	2/2 2/3

PROFILE

LEGEND:

- GL LAND SIDE
- GL RIVER SIDE
- ELEVATION
- HIGH FLOOD LEVEL (H.F.L.)

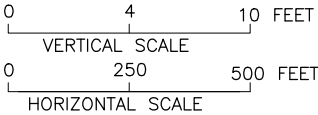

NOTE:

1. (1 MILE = 8 FURLONG) AND (1 FURLONG = 660 FEET)
2. THE HFL HAS BEEN ESTIMATED BASED ON THE SINDH BUND MANUAL AND IS YET TO BE VALIDATED BY HISTORIC OBSERVATION.

(SHEET 3 OF 3)

CLIENT:



IRRIGATION DEPARTMENT
GOVERNMENT OF SINDH



SINDH RESILIENCE PROJECT
SINDH IRRIGATION DEPARTMENT

							DRAWN	AA
							CHECKED	
							RECOMMENDED	
REV.	DATE	DESCRIPTION	BY	CKD.	APPR.	APPROVED		

IRRIGATION DEPARTMENT ABAD MANGULI EXTENSION BUND MILE 0-0 TO 1-5 LONGITUDINAL PROFILE DISTANCE 1/5 TO DISTANCE 2/3			DATE MARCH, 2023	DWG. NO. SRP/Abad Manguli Extension Bund/LP/03	REV. 0
--	--	--	---------------------	---	-----------