


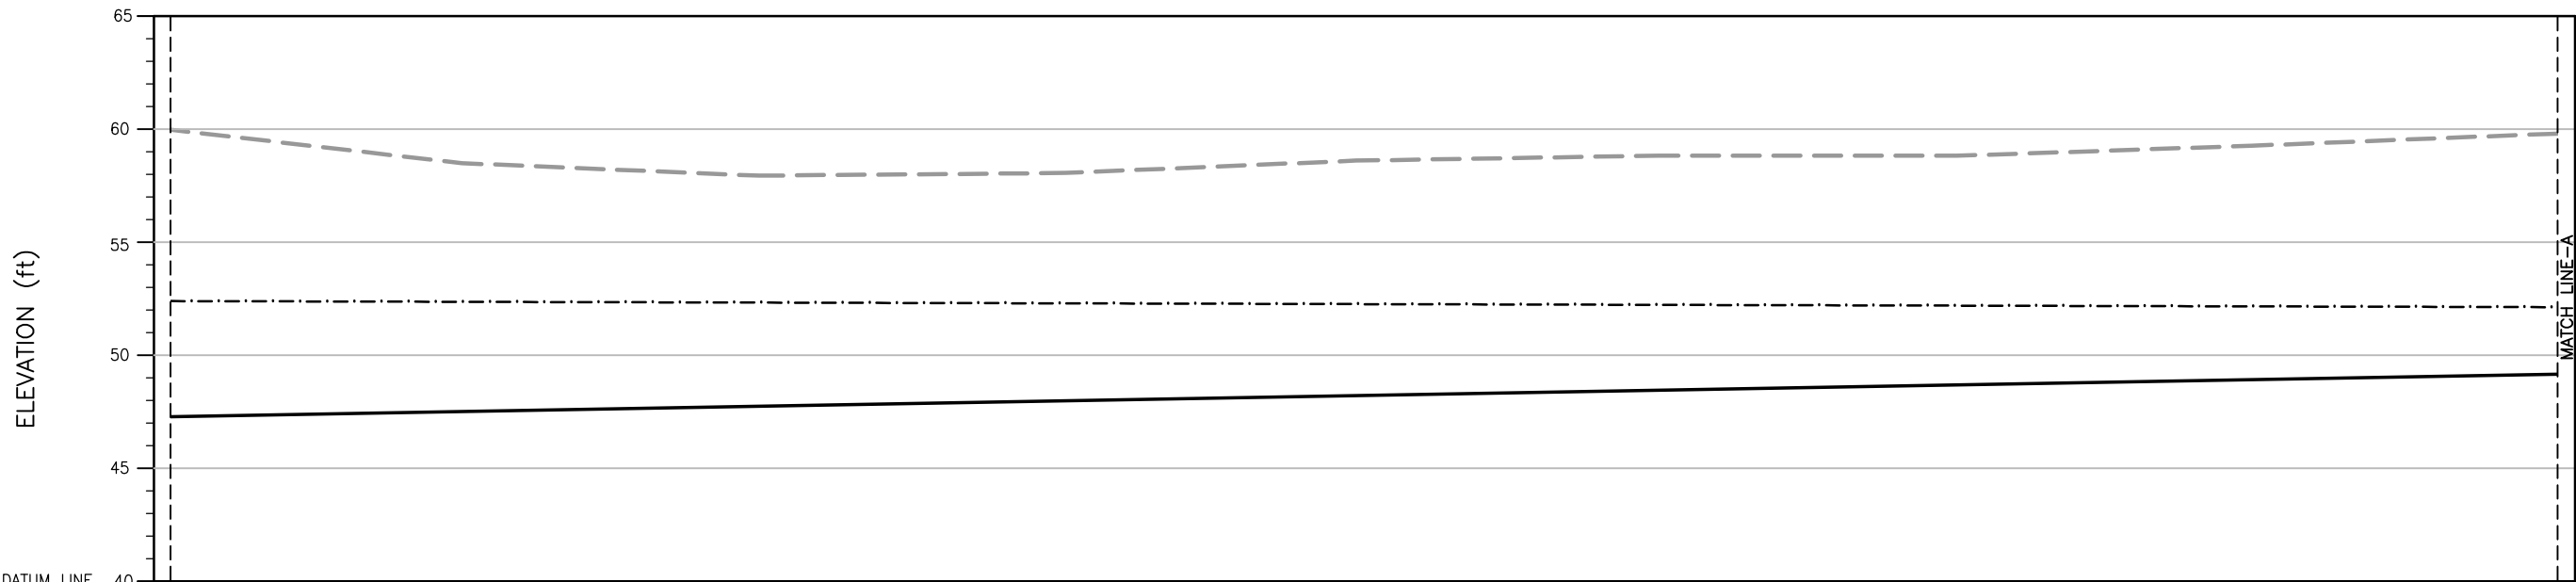


GL LAND SIDE	(ft)	47.28									
GL RIVER SIDE	(ft)	52.39									
ELEVATION	(ft)	59.97	58.49	57.94	58.05	58.60	58.82	58.81	59.26	59.79	
DISTANCE (MILE/FURLONG)		0/0	0/1	0/2	0/3	0/4	0/5	0/6	0/7	1/0	

PROFILE

LEGEND:

- GL LAND SIDE
- GL RIVER SIDE
- ELEVATION

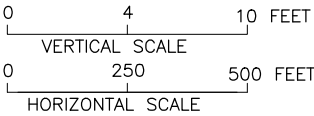

NOTE:
1 MILE = 8 FURLONG
1 FURLONG = 660 FEET

(SHEET 1 OF 3)

CLIENT:  IRRIGATION DEPARTMENT GOVERNMENT OF SINDH		 SINDH RESILIENCE PROJECT SINDH IRRIGATION DEPARTMENT							DRAWN	AA	IRRIGATION DEPARTMENT ALI BAHAR BUND LONGITUDINAL PROFILE DISTANCE 0/0 TO DISTANCE 1/0			REV. 0	
										CHECKED					
										RECOMMENDED					
			REV.	DATE	DESCRIPTION	BY	CKD.	APPR.	APPROVED		DATE	DWG. NO.			