


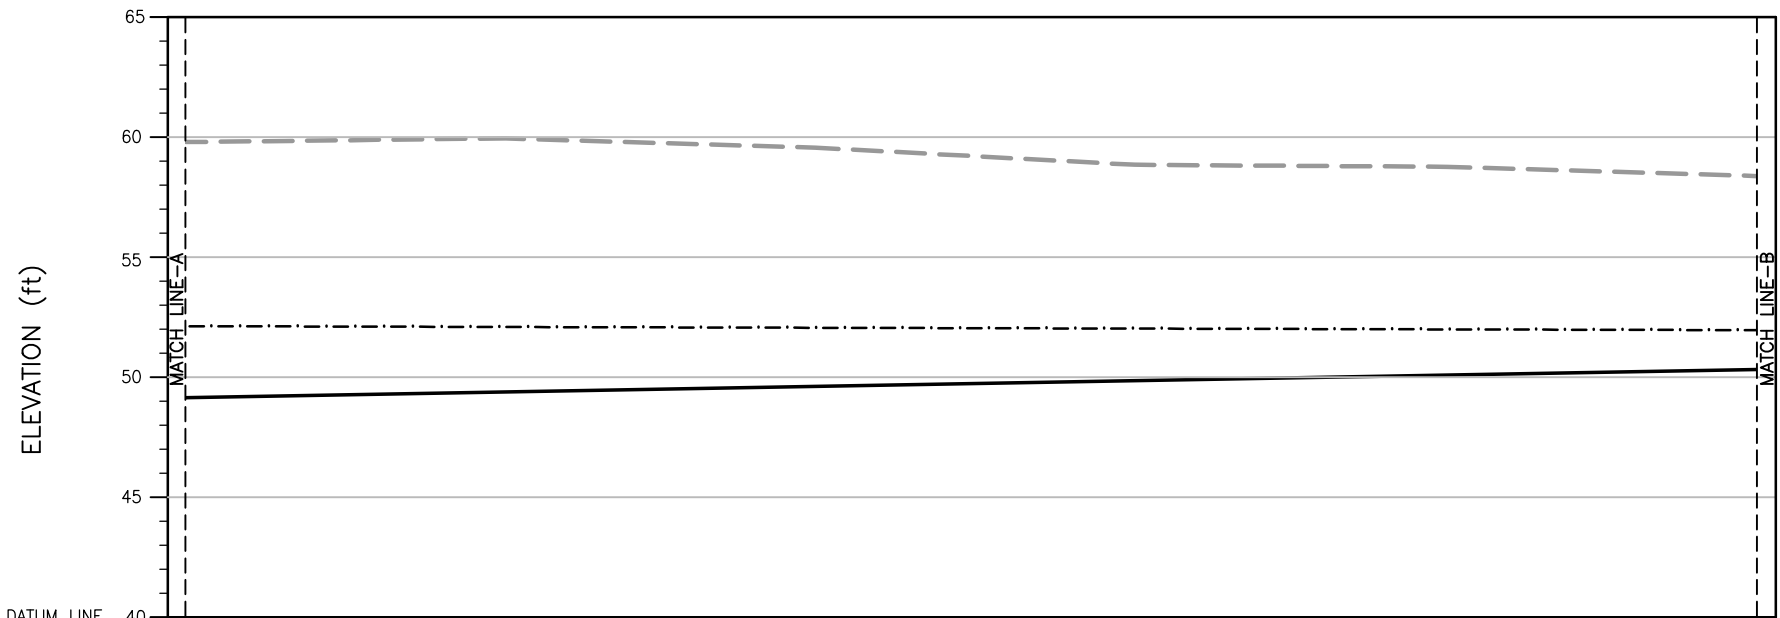


GL LAND SIDE	(ft)						
GL RIVER SIDE	(ft)						
ELEVATION	(ft)	59.79	59.94	59.56	58.84	58.76	58.36
DISTANCE (MILE/FURLONG)		1/0	1/1	1/2	1/3	1/4	1/5

PROFILE

LEGEND:

- GL LAND SIDE
- GL RIVER SIDE
- ELEVATION

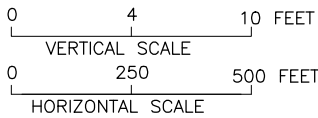

NOTE:
1 MILE = 8 FURLONG
1 FURLONG = 660 FEET

(SHEET 2 OF 3)

CLIENT:  IRRIGATION DEPARTMENT GOVERNMENT OF SINDH		 SINDH RESILIENCE PROJECT SINDH IRRIGATION DEPARTMENT						DRAWN	AA	IRRIGATION DEPARTMENT ALI BAHAR BUND LONGITUDINAL PROFILE DISTANCE 1/0 TO DISTANCE 1/5		
								CHECKED				
								RECOMMENDED				
			REV.	DATE	DESCRIPTION	BY	CKD.	APPR.	APPROVED	DATE	DWG. NO.	REV. 0