


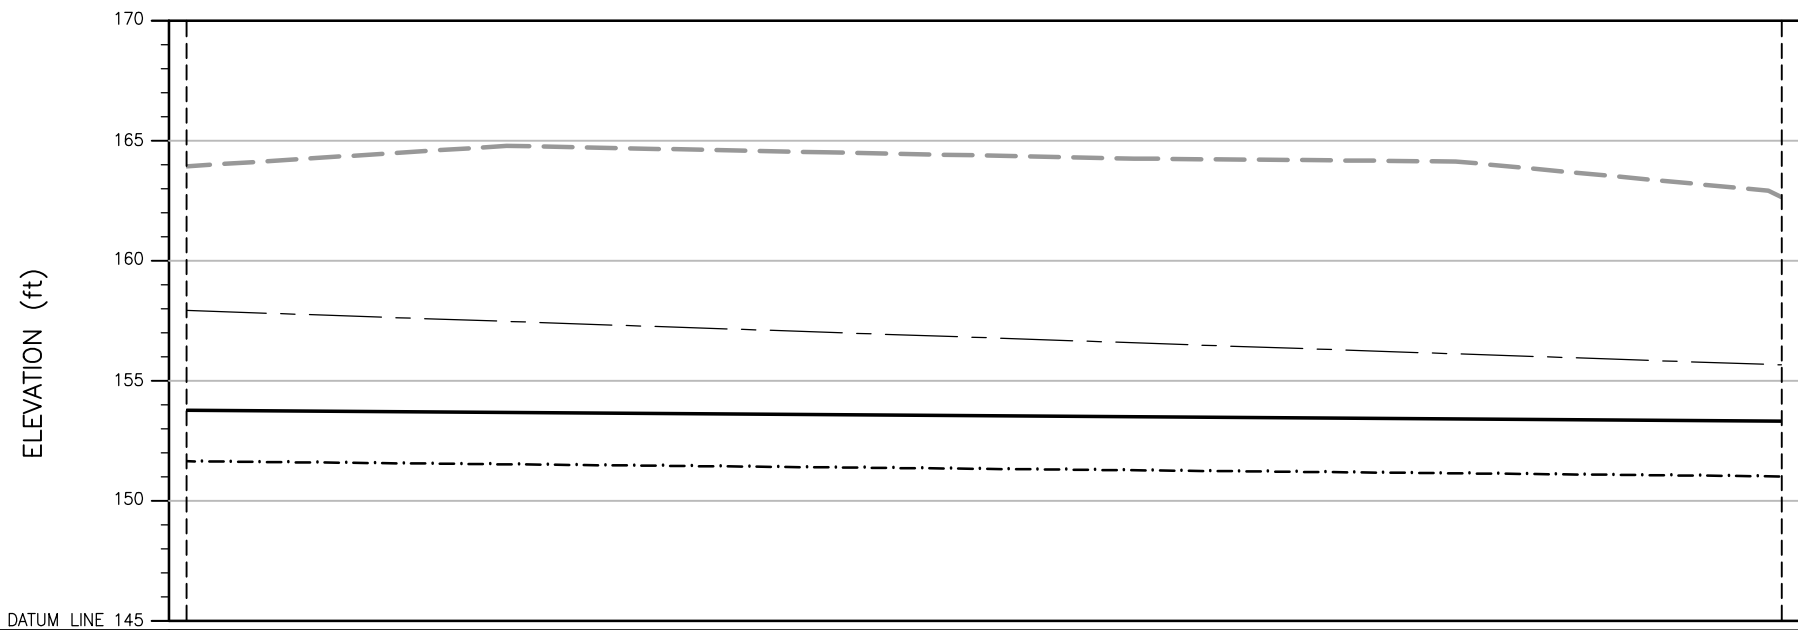


H.F.L.	(ft)	157.93					
GL LAND SIDE	(ft)	153.78					
GL RIVER SIDE	(ft)	151.65					
ELEVATION	(ft)	163.93	164.78	164.52	164.25	164.14	162.92
DISTANCE (MILE/FURLONG)		0/0	0/1	0/2	0/3	0/4	0/5

PROFILE

LEGEND:

- GL LAND SIDE
- GL RIVER SIDE
- ELEVATION
- HIGH FLOOD LEVEL (H.F.L.)

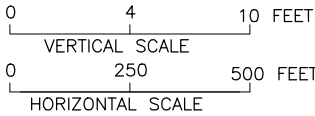

NOTE:

1. (1 MILE = 8 FURLONG) AND (1 FURLONG = 660 FEET)
2. THE HFL HAS BEEN ESTIMATED BASED ON THE SINDH BUND MANUAL AND IS YET TO BE VALIDATED BY HISTORIC OBSERVATION.

(SHEET 1 OF 2)

CLIENT:  IRRIGATION DEPARTMENT GOVERNMENT OF SINDH		 SINDH RESILIENCE PROJECT SINDH IRRIGATION DEPARTMENT							DRAWN	AA	IRRIGATION DEPARTMENT B.K LOOP BUND MILE 0-0 TO 1-1 LONGITUDINAL PROFILE DISTANCE 0/0 TO DISTANCE 0/5				
														CHECKED	
														RECOMMENDED	
			REV.	DATE	DESCRIPTION	BY	CKD.	APPR.	APPROVED		DATE MARCH, 2023	DWG. NO. SRP/B.K Loop Bund Mile/LP/01	REV. 0		