


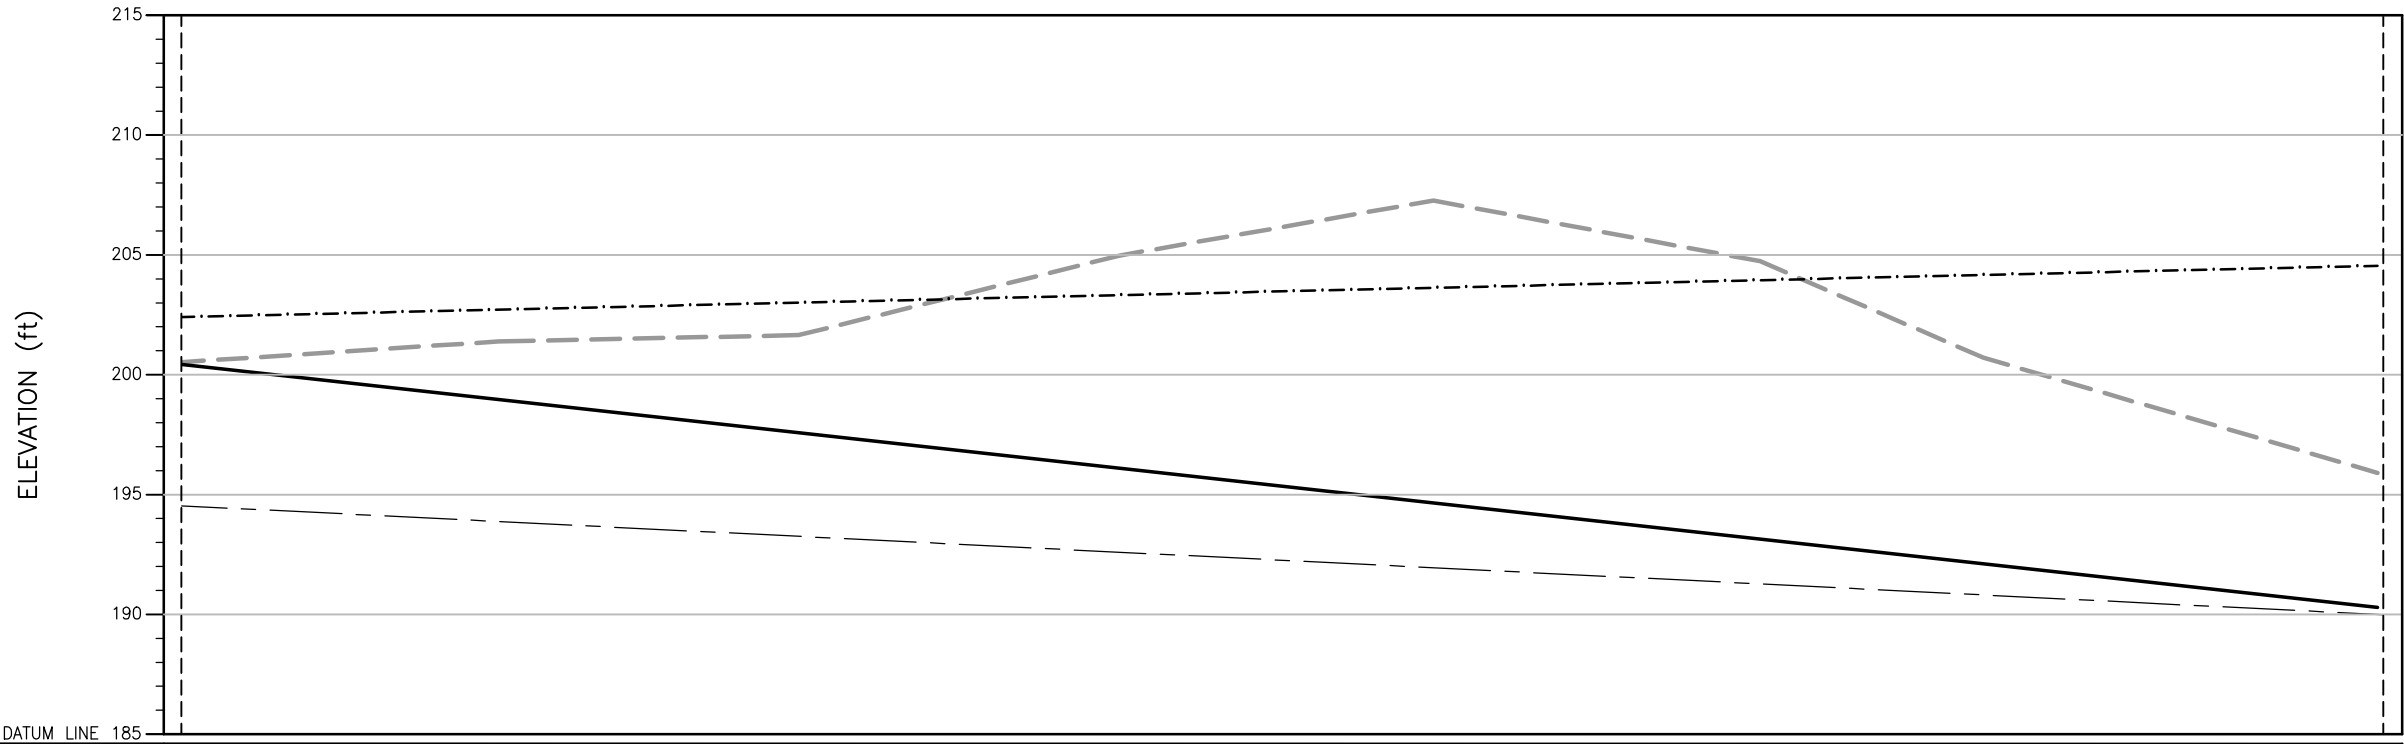

H.F.L. _____ (ft)	194.52									189.90
GL LAND SIDE _____ (ft)	200.43									190.29
GL RIVER SIDE _____ (ft)	202.40									204.54
ELEVATION _____ (ft)	200.52	201.39	201.65	204.97	207.26	204.73	200.71			195.90
DISTANCE (MILE/FURLONG)	0/0	0/1	0/2	0/3	0/4	0/5	0/6			0/7

PROFILE


LEGEND:

- GL LAND SIDE

- GL RIVER SIDE

- ELEVATION

- HIGH FLOOD LEVEL (H.F.L.)

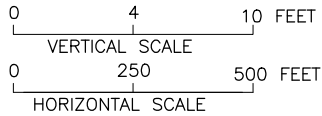

NOTE:

1. (1 MILE = 8 FURLONG) AND (1 FURLONG = 660 FEET)
2. THE HFL HAS BEEN ESTIMATED BASED ON THE SINDH BUND MANUAL AND IS YET TO BE VALIDATED BY HISTORIC OBSERVATION.

(SHEET 1 OF1)

CLIENT:



IRRIGATION DEPARTMENT
GOVERNMENT OF SINDH



SINDH RESILIENCE PROJECT
SINDH IRRIGATION DEPARTMENT

							DRAWN	AA
							CHECKED	
							RECOMMENDED	
REV.	DATE	DESCRIPTION	BY	CKD.	APPR.	APPROVED		

IRRIGATION DEPARTMENT BAGRJI LOOP BUND MILE 0-0 TO 2-4 LONGITUDINAL PROFILE DISTANCE 0/0 TO DISTANCE 0/7				DATE MARCH, 2023	DWG. NO. SRP/Bagrji Loop Bund/LP/01	REV. 0
---	--	--	--	---------------------	--	-----------