


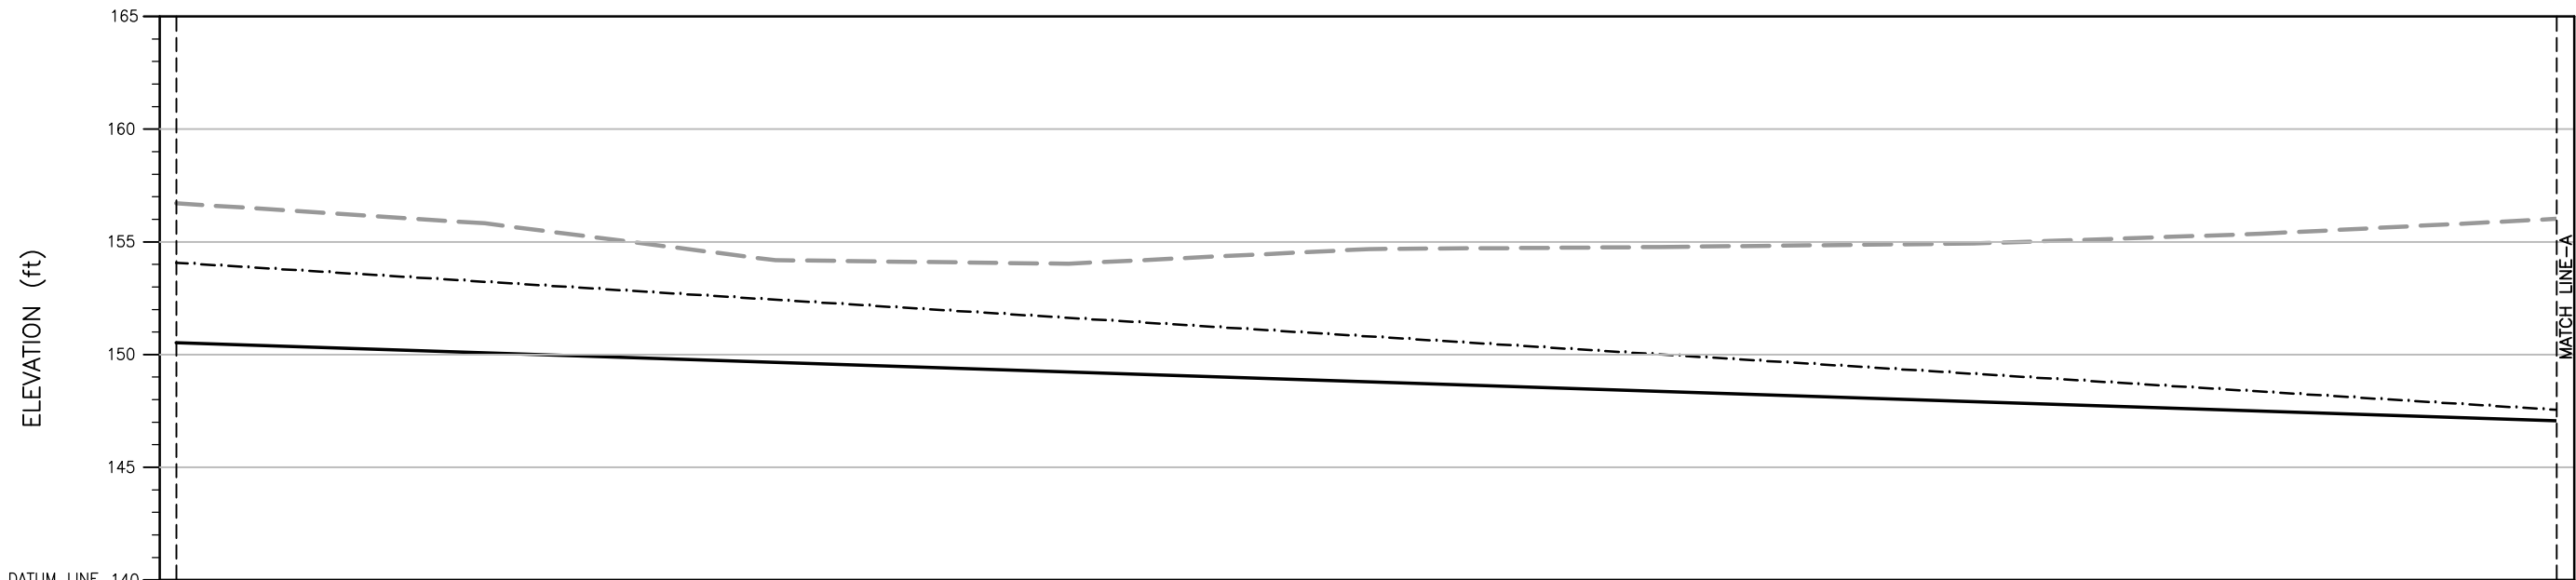

<u>GL LAND SIDE</u>	(ft)										
<u>GL RIVER SIDE</u>	(ft)										
<u>ELEVATION</u>	(ft)	156.71	155.81	154.18	154.02	154.67	154.76	154.92	155.35	156.03	
<u>DISTANCE (MILE/FURLONG)</u>		0/0	0/1	0/2	0/3	0/4	0/5	0/6	0/7	1/0	

PROFILE

LEGEND:

- GL LAND SIDE
- GL RIVER SIDE
- ELEVATION



NOTE:
1 MILE = 8 FURLONG
1 FURLONG = 660 FEET

(SHEET 1 OF 2)

CLIENT:  IRRIGATION DEPARTMENT GOVERNMENT OF SINDH		 SINDH RESILIENCE PROJECT SINDH IRRIGATION DEPARTMENT																						
			REV.	DATE	DESCRIPTION	BY	CKD.	APPR.	APPROVED															
												DRAWN		AA	IRRIGATION DEPARTMENT BHAGUDERO LOOP BUND MILE 0-0 TO 1-6 LONGITUDINAL PROFILE DISTANCE 0/0 TO DISTANCE 1/0						DATE		DWG. NO.	REV. 0
												CHECKED												
												RECOMMENDED												