


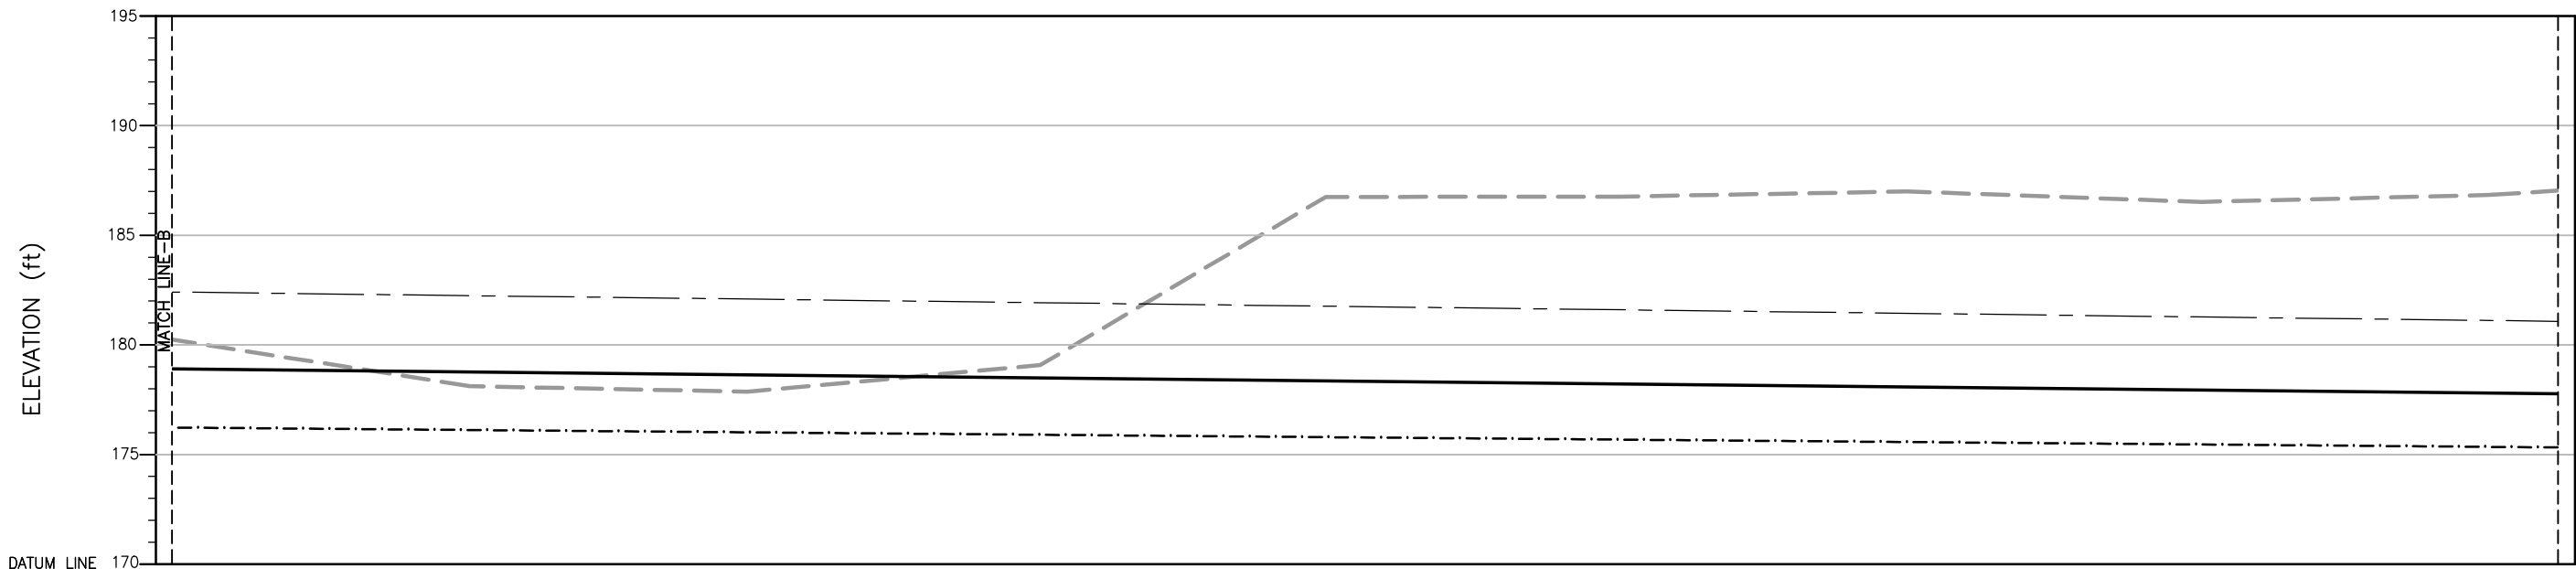


H.F.L. (ft)											181.05
GL LAND SIDE (ft)											177.77
GL RIVER SIDE (ft)											175.33
ELEVATION (ft)	180.29	178.13	177.87	179.08	186.75	186.76	187.00	186.52	186.84	187.05	187.05
DISTANCE (MILE/FURLONG)	2/0	2/1	2/2	2/3	2/4	2/5	2/6	2/7	3/0	3/1	

PROFILE

LEGEND:

- GL LAND SIDE
- GL RIVER SIDE
- ELEVATION
- HIGH FLOOD LEVEL (H.F.L.)

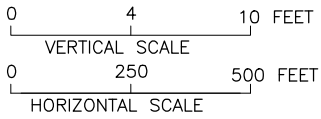

NOTE:

1. (1 MILE = 8 FURLONG) AND (1 FURLONG = 660 FEET)
2. THE HFL HAS BEEN ESTIMATED BASED ON THE SINDH BUND MANUAL AND IS YET TO BE VALIDATED BY HISTORIC OBSERVATION.
- (SHEET 3 OF 3)

CLIENT:  IRRIGATION DEPARTMENT GOVERNMENT OF SINDH		 SINDH RESILIENCE PROJECT SINDH IRRIGATION DEPARTMENT							DRAWN	AA	IRRIGATION DEPARTMENT BHATTI PIR QASIM BUND MILE 28-2 TO 31-1 FIRST DEFENCE LINE LINE LONGITUDINAL PROFILE DISTANCE 2/0 TO DISTANCE 3/1			DATE	DWG. NO.	REV.
									CHECKED							
									RECOMMENDED							
			REV.	DATE	DESCRIPTION	BY	CKD.	APPR.	APPROVED		MARCH, 2023	SRP/Bhatti Pir Qaism Bund/LP/03	0			