


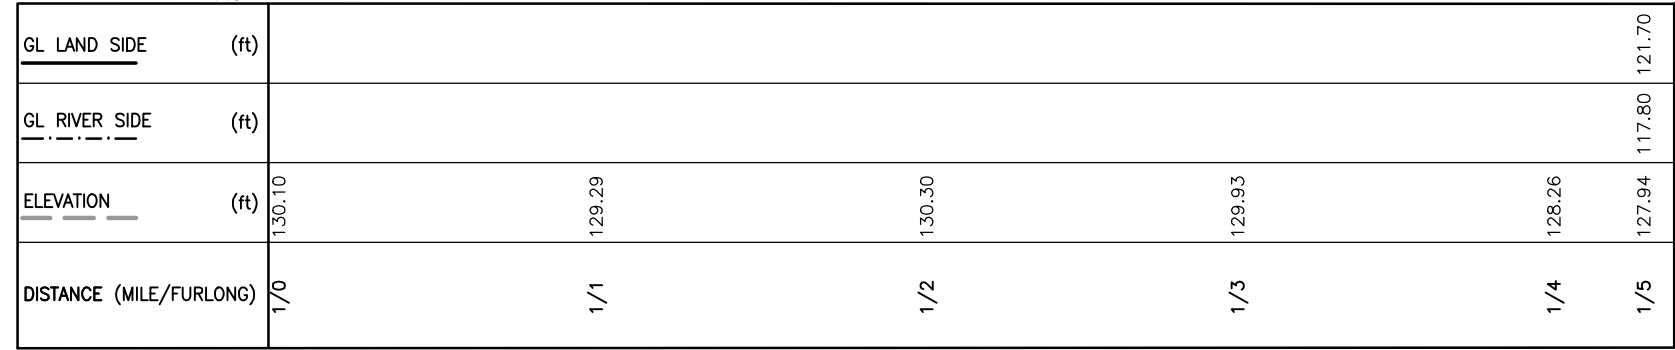


PROFILE

LEGEND:

GL LAND SIDE

GL RIVER SIDE

ELEVATION

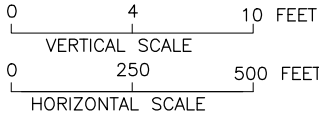

NOTE:

1 MILE = 8 FURLONG
1 FURLONG = 660 FEET

(SHEET 2 OF 2)

CLIENT:



IRRIGATION DEPARTMENT
GOVERNMENT OF SINDH



SINDH RESILIENCE PROJECT
SINDH IRRIGATION DEPARTMENT

						DRAWN	AA	IRRIGATION DEPARTMENT DAULATPUR LOOP BUND MILE 0+0 TO 1+5 FIRST DEFENCE LINE LONGITUDINAL PROFILE DISTANCE 1/0 TO DISTANCE 1/5		
						CHECKED				
						RECOMMENDED				
REV.	DATE	DESCRIPTION	BY	CKD.	APPR.	APPROVED		DATE	DWG. NO.	REV. 0