


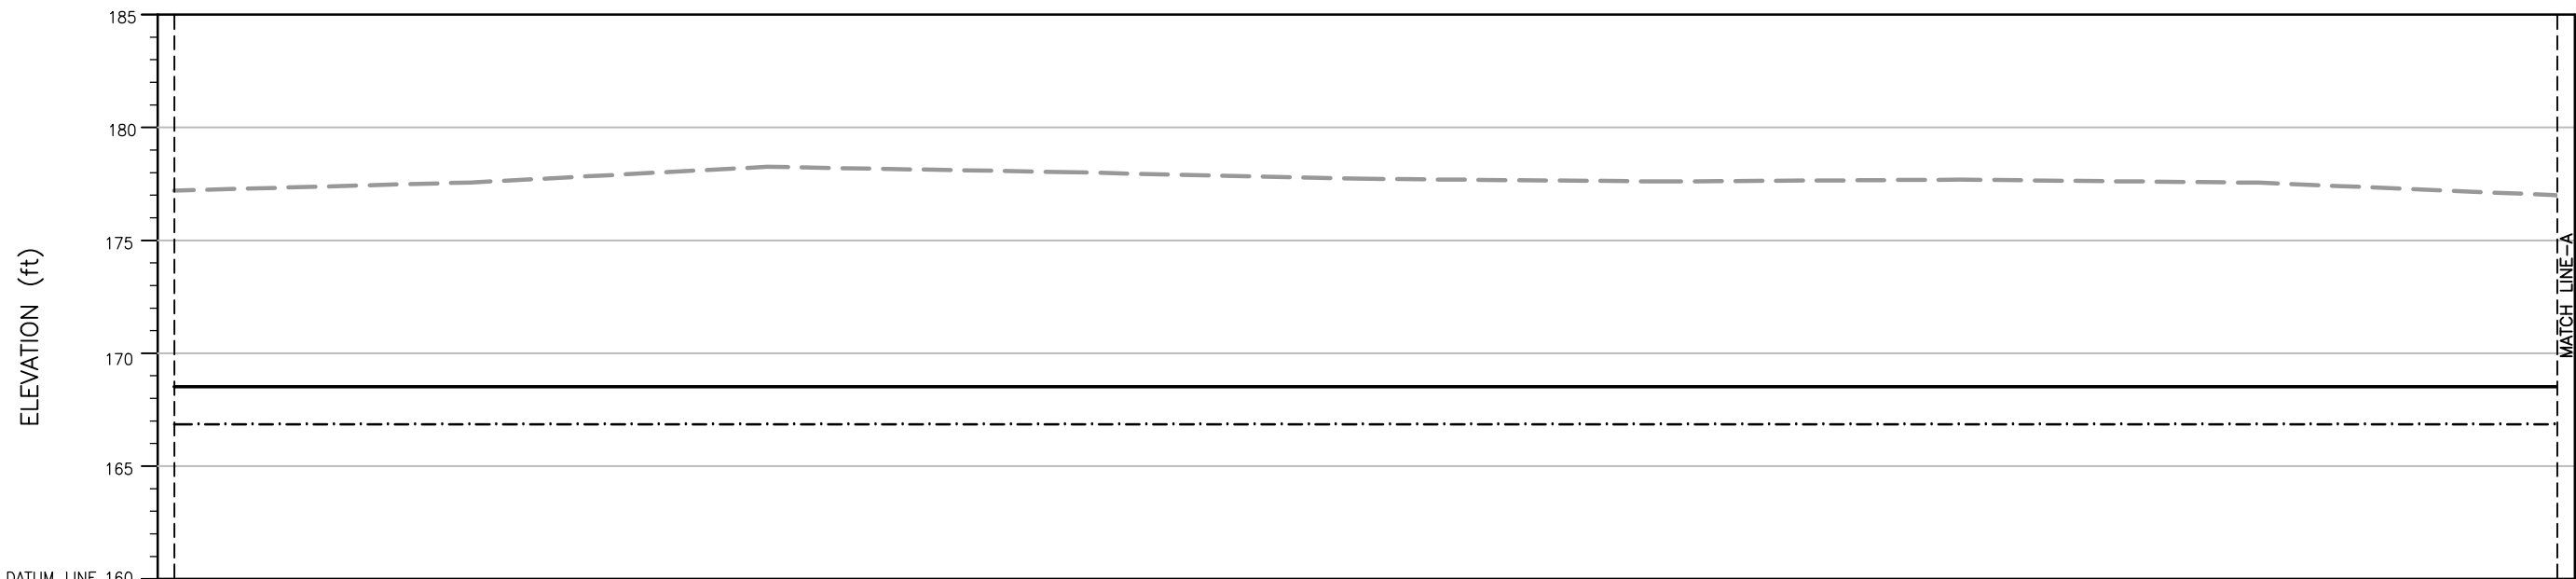


GL LAND SIDE	(ft)	168.51								
GL RIVER SIDE	(ft)	166.85								
ELEVATION	(ft)	177.20	177.56	178.25	178.01	177.72	177.60	177.68	177.55	177.00
DISTANCE (MILE/FURLONG)		0/0	0/1	0/2	0/3	0/4	0/5	0/6	0/7	1/0

PROFILE

LEGEND:

- GL LAND SIDE
- GL RIVER SIDE
- ELEVATION

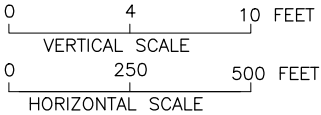

NOTE:
1 MILE = 8 FURLONG
1 FURLONG = 660 FEET

(SHEET 1 OF 5)

CLIENT:  IRRIGATION DEPARTMENT GOVERNMENT OF SINDH		 SINDH RESILIENCE PROJECT SINDH IRRIGATION DEPARTMENT							DRAWN	AA	IRRIGATION DEPARTMENT FAIZ NAHAR BUND MILE 43-3 TO 48-4 FIRST DEFENCE LINE LONGITUDINAL PROFILE DISTANCE 0/0 TO DISTANCE 1/0		
										CHECKED			
										RECOMMENDED			
			REV.	DATE	DESCRIPTION	BY	CKD.	APPR.	APPROVED		DATE	DWG. NO.	