


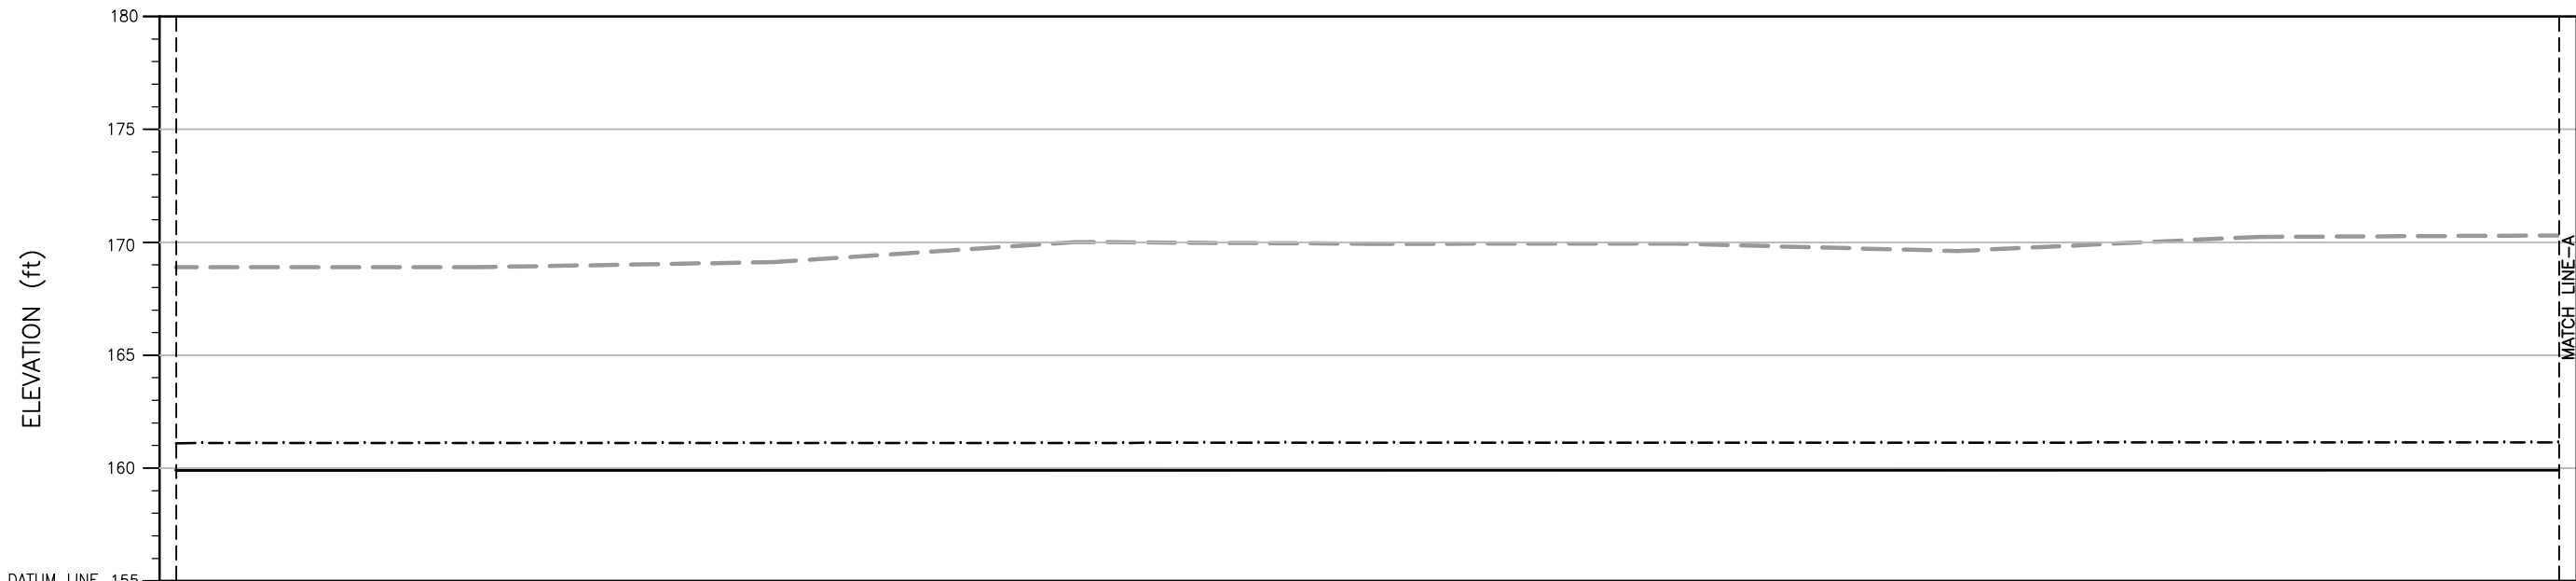


<u>GL LAND SIDE</u>	(ft)	159.90																	
<u>GL RIVER SIDE</u>	(ft)	161.10																	
<u>ELEVATION</u>	(ft)	168.89	168.89	169.11	170.00	169.92	169.93	169.61	170.23	170.30									
<u>DISTANCE (MILE/FURLONG)</u>		0/0	0/1	0/2	0/3	0/4	0/5	0/6	0/7	1/0									

PROFILE

LEGEND:

- GL LAND SIDE
- GL RIVER SIDE
- ELEVATION

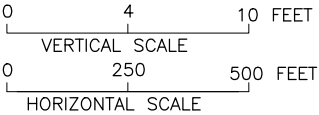

NOTE:
1 MILE = 8 FURLONG
1 FURLONG = 660 FEET

(SHEET 1 OF 4)

CLIENT:  IRRIGATION DEPARTMENT GOVERNMENT OF SINDH		 SINDH RESILIENCE PROJECT SINDH IRRIGATION DEPARTMENT	
---	--	--	