


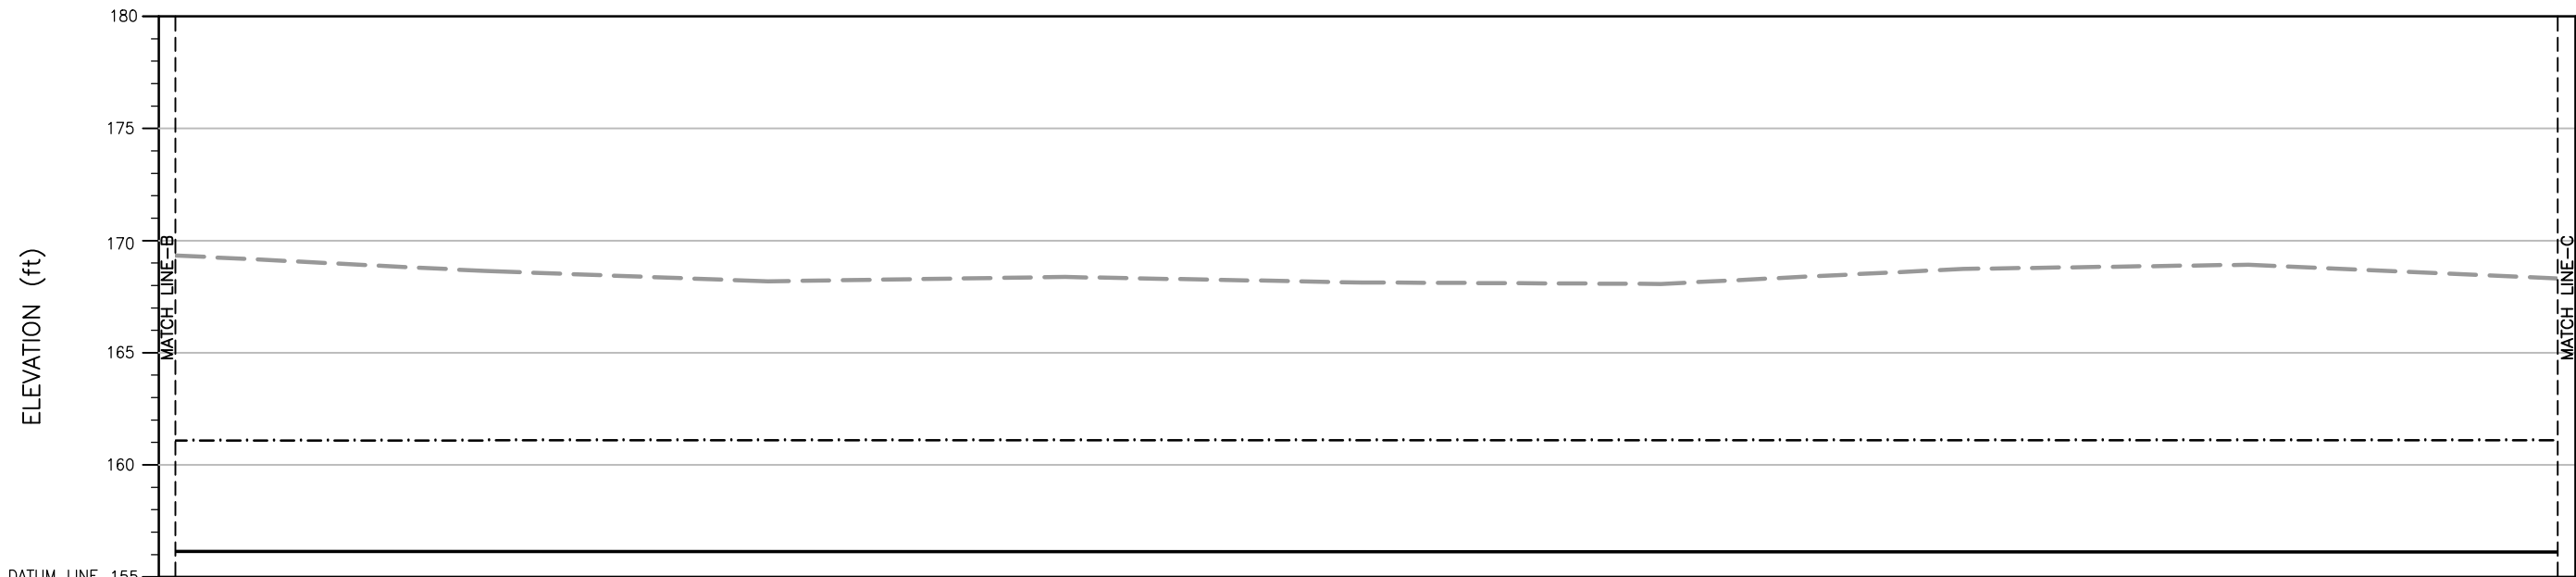


<u>GL LAND SIDE</u>	(ft)	156.14									
<u>GL RIVER SIDE</u>	(ft)	161.09									
<u>ELEVATION</u>	(ft)	169.33	168.63	168.18	168.37	168.13	168.06	168.73	168.92	168.30	
<u>DISTANCE (MILE/FURLONG)</u>		2/0	2/1	2/2	2/3	2/4	2/5	2/6	2/7	3/0	

PROFILE

LEGEND:

- GL LAND SIDE
- GL RIVER SIDE
- ELEVATION

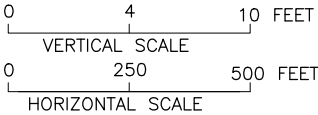

NOTE:
1 MILE = 8 FURLONG
1 FURLONG = 660 FEET

(SHEET 3 OF 4)

CLIENT:  IRRIGATION DEPARTMENT GOVERNMENT OF SINDH		 SINDH RESILIENCE PROJECT SINDH IRRIGATION DEPARTMENT																					
			REV.	DATE	DESCRIPTION	BY	CKD.	APPR.	APPROVED														
												DRAWN		AA	IRRIGATION DEPARTMENT FRONT BUND MILE 0-0 TO 3-7 FIRST DEFENCE LINE LONGITUDINAL PROFILE DISTANCE 2/0 TO DISTANCE 3/0				DATE		DWG. NO.	REV. 0	
												CHECKED											
												RECOMMENDED											