


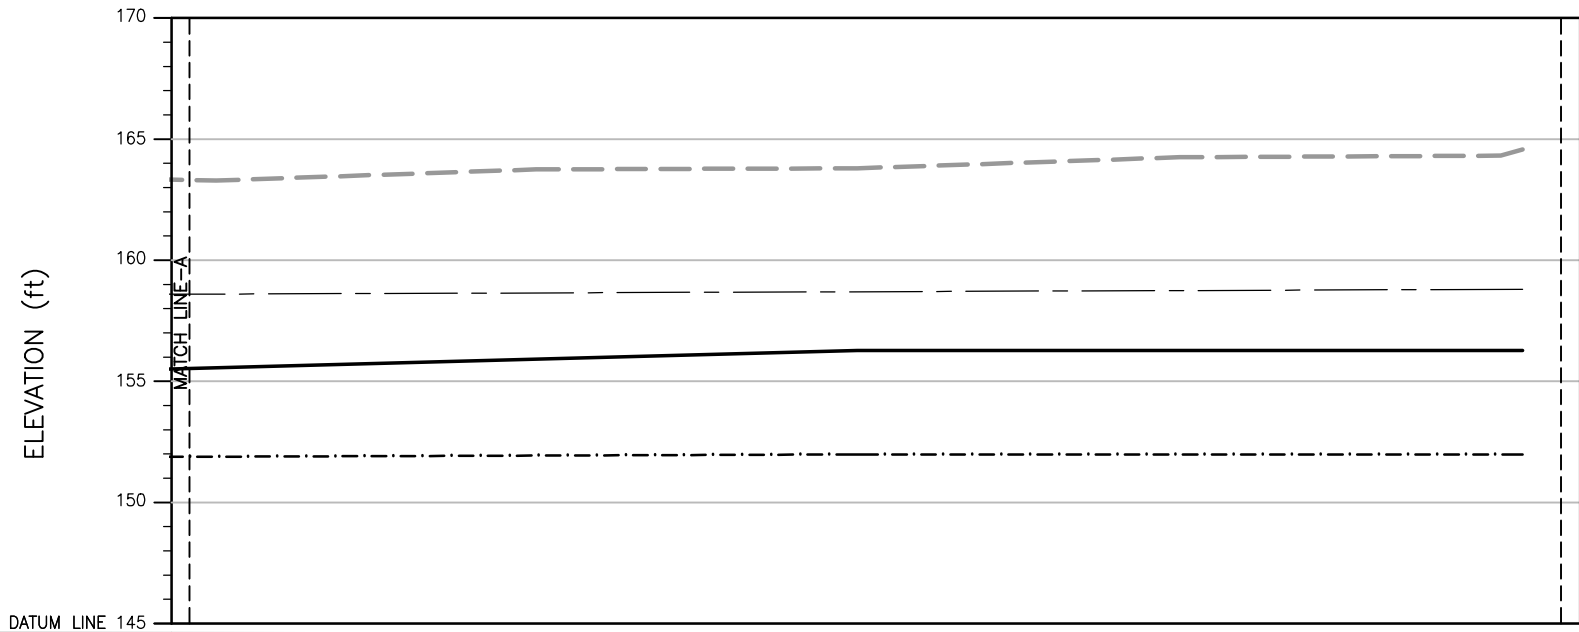


H.F.L. (ft)					158.58
GL LAND SIDE (ft)					156.27
GL RIVER SIDE (ft)					151.98
ELEVATION (ft)	163.29	163.75	163.79	164.25	164.32 164.58
DISTANCE (MILE/FURLONG)	0/5	0/6	0/7	1/0	1/1 1/2

PROFILE

LEGEND:

- GL LAND SIDE
- GL RIVER SIDE
- ELEVATION
- HIGH FLOOD LEVEL (H.F.L.)

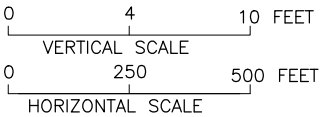

NOTE:

1. (1 MILE = 8 FURLONG) AND (1 FURLONG = 660 FEET)
2. THE HFL HAS BEEN ESTIMATED BASED ON THE SINDH BUND MANUAL AND IS YET TO BE VALIDATED BY HISTORIC OBSERVATION.
- (SHEET 2 OF 2)

CLIENT:  IRRIGATION DEPARTMENT GOVERNMENT OF SINDH		 SINDH RESILIENCE PROJECT SINDH IRRIGATION DEPARTMENT							DRAWN	AA	IRRIGATION DEPARTMENT GAJI DERO LINK BUND MILE 0-0 TO 1-2 LONGITUDINAL PROFILE DISTANCE 0/5 TO DISTANCE 1/2			
										CHECKED				
										RECOMMENDED				
			REV.	DATE	DESCRIPTION	BY	CKD.	APPR.	APPROVED		DATE	DWG. NO.	REV.	
											MARCH, 2023	SRP/Gaji Dero Link Bund Mile/LP/02	0	