


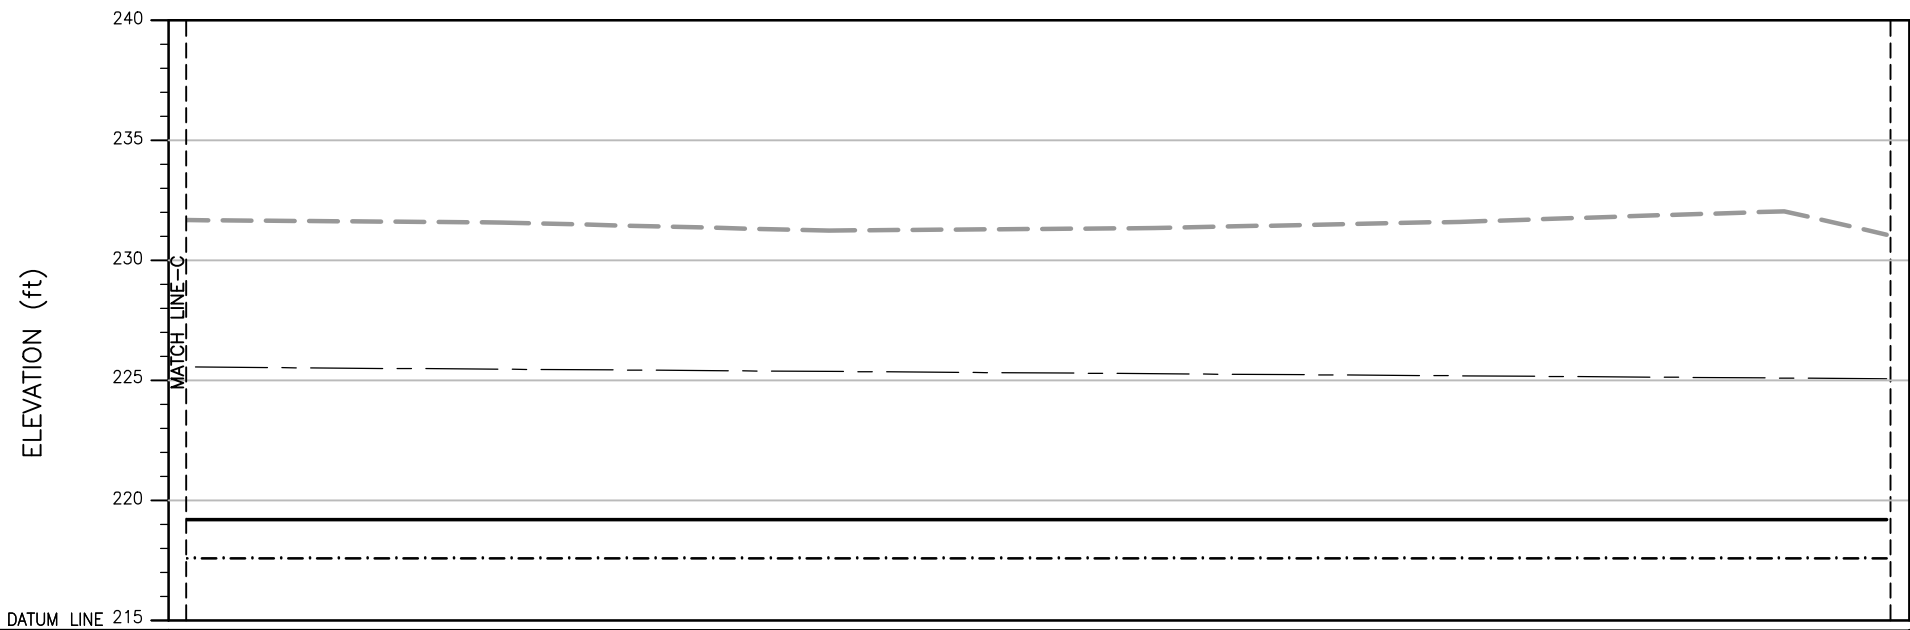


H.F.L. (ft)							225.07
GL LAND SIDE (ft)							219.21
GL RIVER SIDE (ft)							217.59
ELEVATION (ft)	231.68	231.58	231.24	231.35	231.61	232.05	231.07
DISTANCE (MILE/FURLONG)	3/0	3/1	3/2	3/3	3/4	3/5	3/6

PROFILE

LEGEND:

- GL LAND SIDE
- GL RIVER SIDE
- ELEVATION
- HIGH FLOOD LEVEL (H.F.L.)

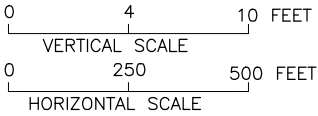

NOTE:

1. (1 MILE = 8 FURLONG) AND (1 FURLONG = 660 FEET)
2. THE HFL HAS BEEN ESTIMATED BASED ON THE SINDH BUND MANUAL AND IS YET TO BE VALIDATED BY HISTORIC OBSERVATION.

(SHEET 4 OF 4)

CLIENT:  IRRIGATION DEPARTMENT GOVERNMENT OF SINDH		 SINDH RESILIENCE PROJECT SINDH IRRIGATION DEPARTMENT							DRAWN	AA	IRRIGATION DEPARTMENT GEMRO BUND 10-0 TO 13-4 FIRST DEFENCE LINE LONGITUDINAL PROFILE DISTANCE 3/0 TO DISTANCE 3/6			
										CHECKED				
										RECOMMENDED				
			REV.	DATE	DESCRIPTION	BY	CKD.	APPR.	APPROVED		DATE	DWG. NO.	REV.	
								MARCH, 2023	SRP/Gemro Bund 10-0 To 13-4 /LP/04	0				