


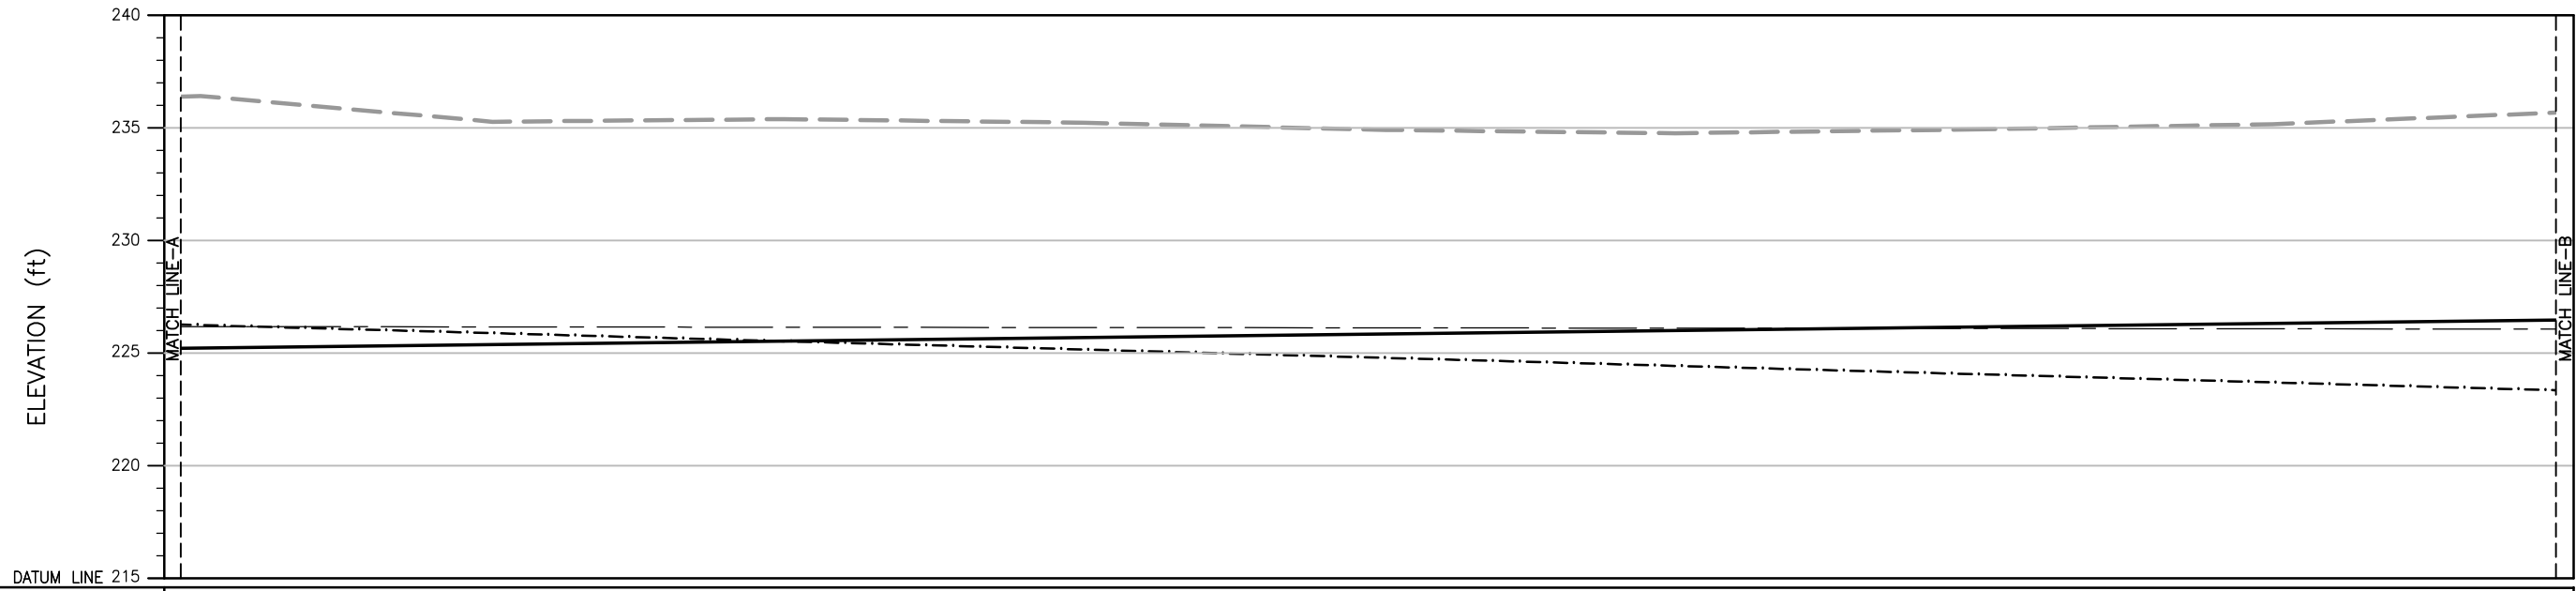


H.F.L.	(ft)											
GL LAND SIDE	(ft)											226.47
GL RIVER SIDE	(ft)											223.36
ELEVATION	(ft)	236.42	235.28	235.39	235.24	234.91	234.77	234.94	235.17	235.71		
DISTANCE (MILE/FURLONG)		1/0	1/1	1/2	1/3	1/4	1/5	1/6	1/7	2/0		

PROFILE

LEGEND:

- GL LAND SIDE
- GL RIVER SIDE
- ELEVATION
- HIGH FLOOD LEVEL (H.F.L.)

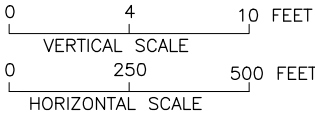

NOTE:

1. (1 MILE = 8 FURLONG) AND (1 FURLONG = 660 FEET)
2. THE HFL HAS BEEN ESTIMATED BASED ON THE SINDH BUND MANUAL AND IS YET TO BE VALIDATED BY HISTORIC OBSERVATION.

(SHEET 2 OF 5)

CLIENT:  IRRIGATION DEPARTMENT GOVERNMENT OF SINDH		 SINDH RESILIENCE PROJECT SINDH IRRIGATION DEPARTMENT								DRAWN AA			IRRIGATION DEPARTMENT GEMRO BUND 5-1 TO 10-0 FIRST DEFENCE LINE LONGITUDINAL PROFILE DISTANCE 1/0 TO DISTANCE 2/0		
			REV.	DATE	DESCRIPTION	BY	CKD.	APPR.	APPROVED		DATE	DWG. NO.		REV.	
											MARCH, 2023	SRP/Gemro Bund 5-1 TO 10-0 /LP/02		0	