


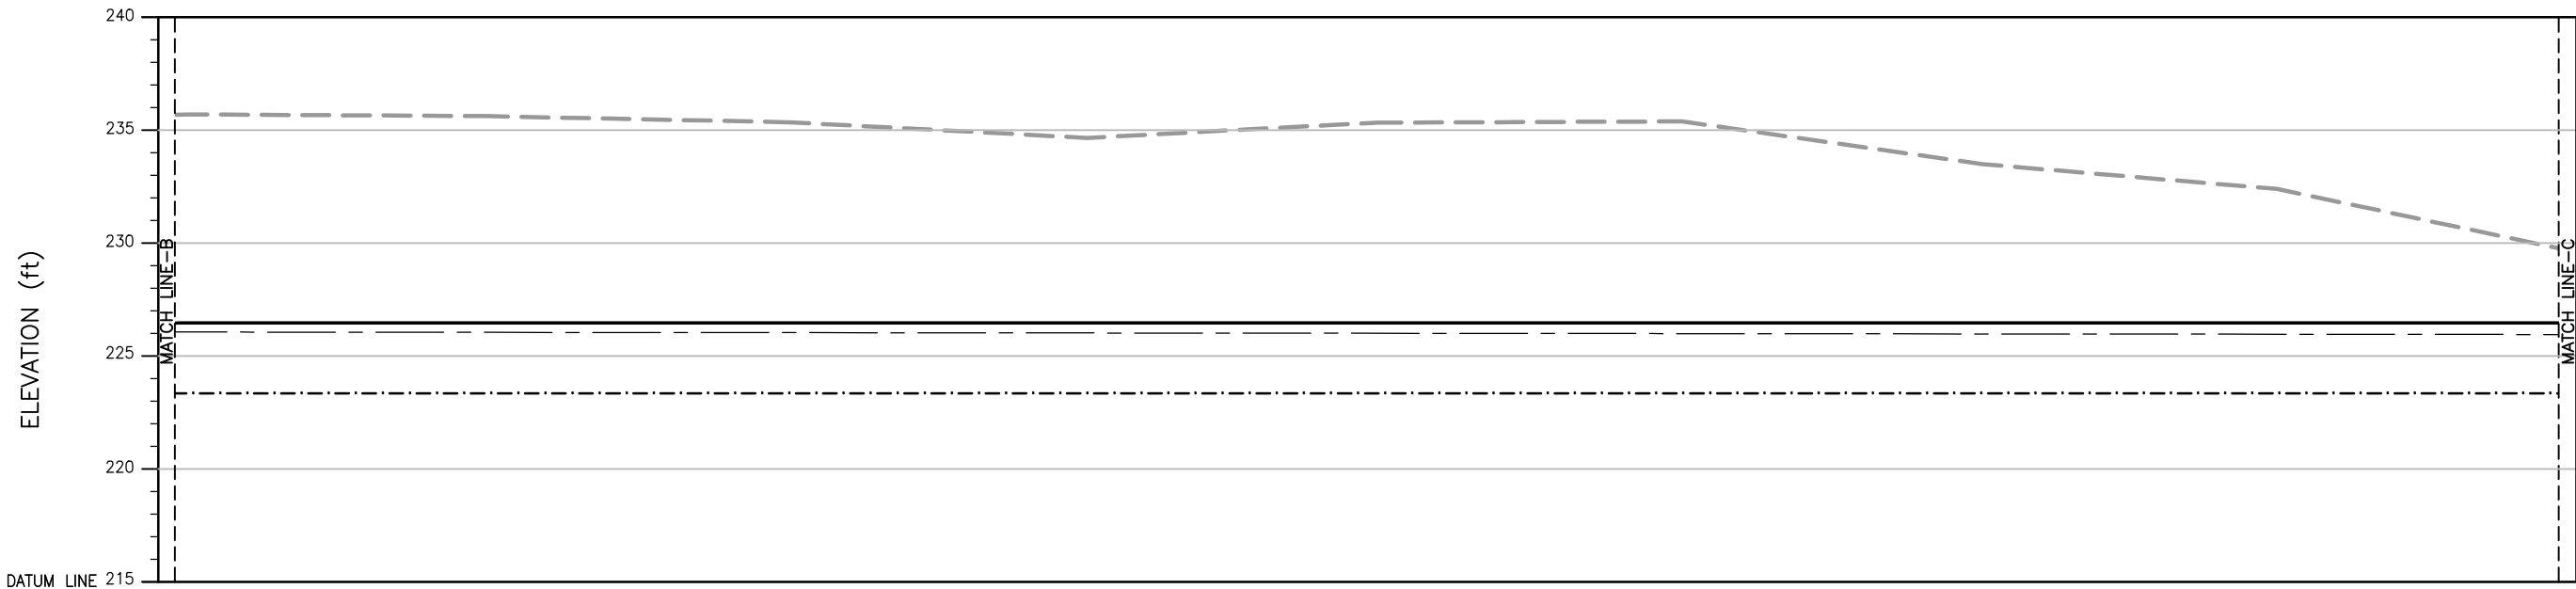


H.F.L.	(ft)								
GL LAND SIDE	(ft)	226.47							
GL RIVER SIDE	(ft)	223.36							
ELEVATION	(ft)	235.71	235.63	235.36	234.67	235.34	235.39	233.50	232.41
DISTANCE (MILE/FURLONG)		2/0	2/1	2/2	2/3	2/4	2/5	2/6	2/7

PROFILE

LEGEND:

- GL LAND SIDE
- GL RIVER SIDE
- ELEVATION
- HIGH FLOOD LEVEL (H.F.L.)

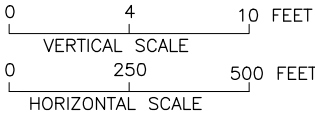

NOTE:

1. (1 MILE = 8 FURLONG) AND (1 FURLONG = 660 FEET)
2. THE HFL HAS BEEN ESTIMATED BASED ON THE SINDH BUND MANUAL AND IS YET TO BE VALIDATED BY HISTORIC OBSERVATION.

(SHEET 3 OF 5)

CLIENT: IRRIGATION DEPARTMENT GOVERNMENT OF SINDH		SINDH RESILIENCE PROJECT SINDH IRRIGATION DEPARTMENT	
---	--	--	