


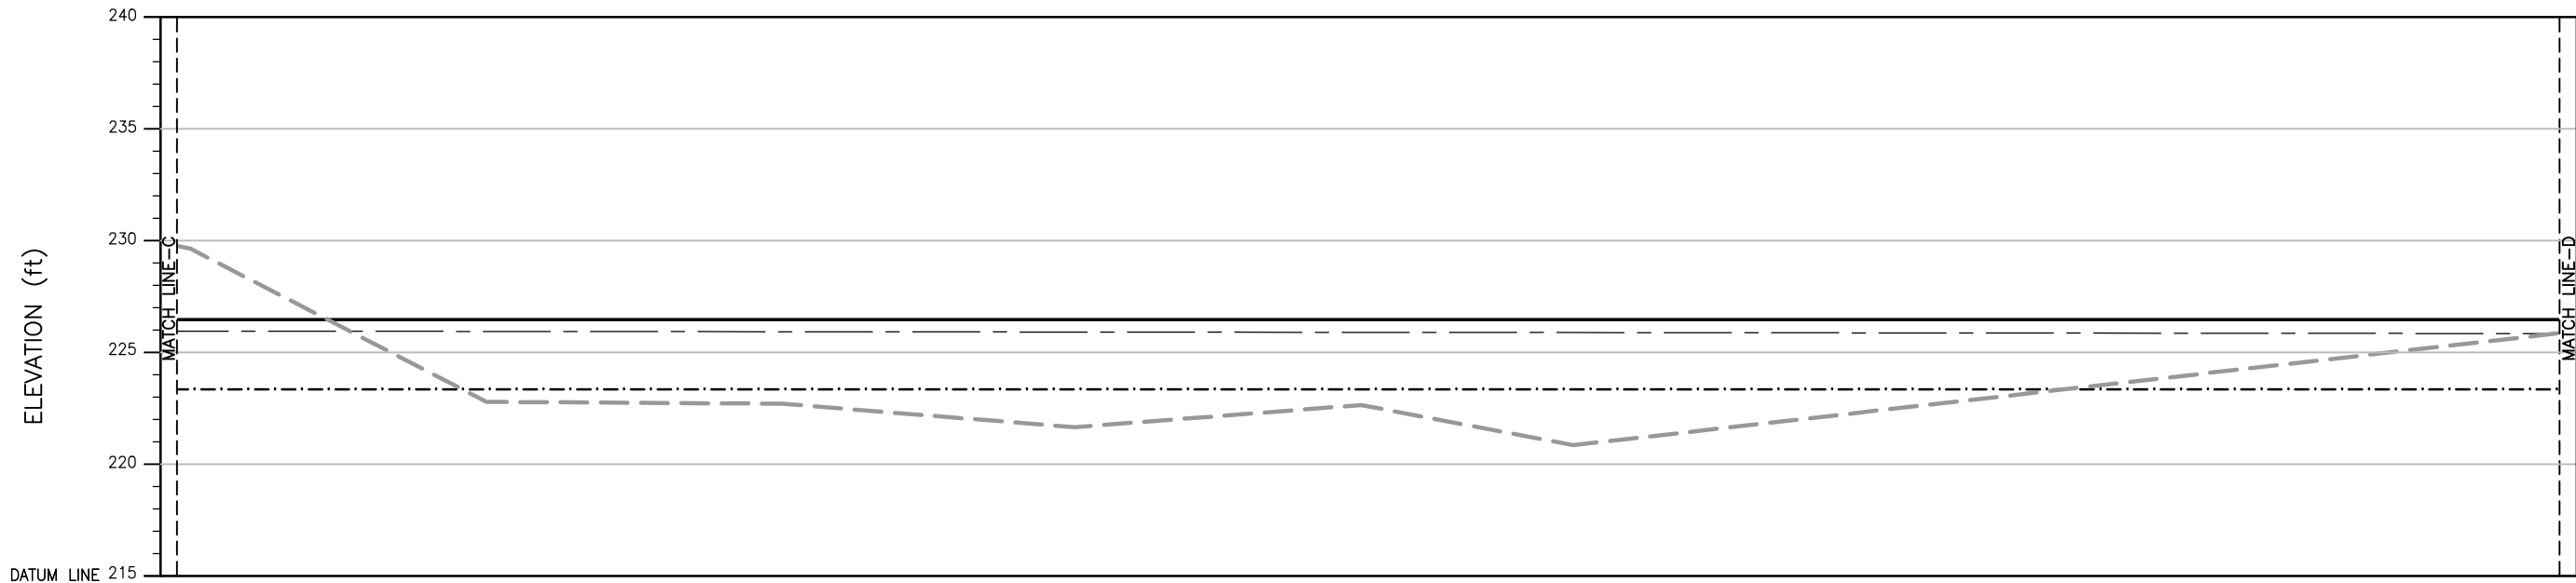


H.F.L. (ft)						
GL LAND SIDE (ft)						
GL RIVER SIDE (ft)						
ELEVATION (ft)	229.64	222.80	222.72	221.67	222.66	220.87
DISTANCE (MILE/FURLONG)	3/0	3/1	3/2	3/3	3/4	3/5

PROFILE

LEGEND:

- GL LAND SIDE
- GL RIVER SIDE
- ELEVATION
- HIGH FLOOD LEVEL (H.F.L.)

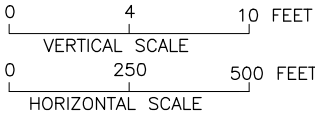

NOTE:

1. (1 MILE = 8 FURLONG) AND (1 FURLONG = 660 FEET)
2. THE HFL HAS BEEN ESTIMATED BASED ON THE SINDH BUND MANUAL AND IS YET TO BE VALIDATED BY HISTORIC OBSERVATION.

(SHEET 4 OF 5)

CLIENT: IRRIGATION DEPARTMENT GOVERNMENT OF SINDH		SINDH RESILIENCE PROJECT SINDH IRRIGATION DEPARTMENT						DRAWN	AA	IRRIGATION DEPARTMENT GEMRO BUND 5-1 TO 10-0 FIRST DEFENCE LINE LONGITUDINAL PROFILE DISTANCE 3/0 TO DISTANCE 3/5			
									CHECKED				
									RECOMMENDED				
			REV.	DATE	DESCRIPTION	BY	CKD.	APPR.	APPROVED		DATE MARCH, 2023	DWG. NO. SRP/Gemro Bund 5-1 TO 10-0 /LP/04	REV. 0