


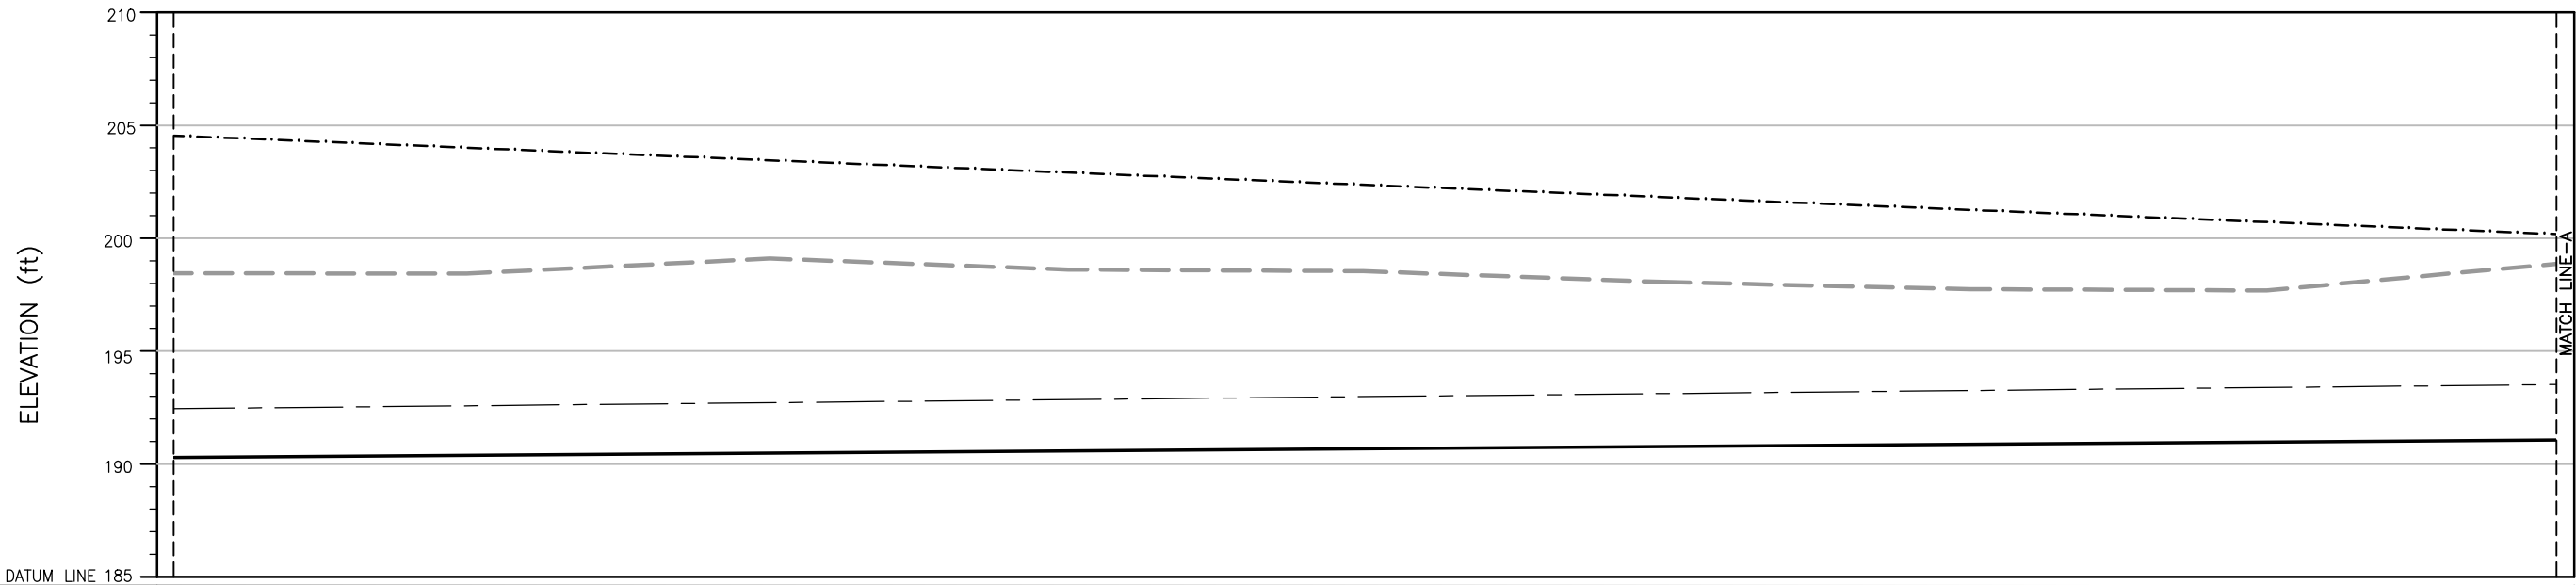

H.F.L. _____ (ft)	192.45									
GL LAND SIDE _____ (ft)	190.29									
GL RIVER SIDE _____ (ft)	204.54									
ELEVATION _____ (ft)	198.45	198.43	199.10	198.61	198.54	198.06	197.74	197.69	198.90	
DISTANCE (MILE/FURLONG)	0/0	0/1	0/2	0/3	0/4	0/5	0/6	0/7	1/0	

PROFILE


LEGEND:

- GL LAND SIDE

- GL RIVER SIDE

- ELEVATION

- HIGH FLOOD LEVEL (H.F.L.)

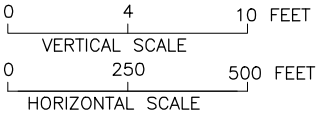

NOTE:

1. (1 MILE = 8 FURLONG) AND (1 FURLONG = 660 FEET)
2. THE HFL HAS BEEN ESTIMATED BASED ON THE SINDH BUND MANUAL AND IS YET TO BE VALIDATED BY HISTORIC OBSERVATION.
- (SHEET 1 OF 4)

CLIENT:  IRRIGATION DEPARTMENT GOVERNMENT OF SINDH		 SINDH RESILIENCE PROJECT SINDH IRRIGATION DEPARTMENT						DRAWN	AA	IRRIGATION DEPARTMENT GHUMRA LOOP BUND MILE 0-0 TO 4-6 LONGITUDINAL PROFILE DISTANCE 0/0 TO DISTANCE 1/0			DATE MARCH, 2023	DWG. NO. SRP/Ghumra LoopBund/LP/01	REV. 0
								CHECKED							
								RECOMMENDED							
			REV.	DATE	DESCRIPTION	BY	CKD.	APPR.	APPROVED						