


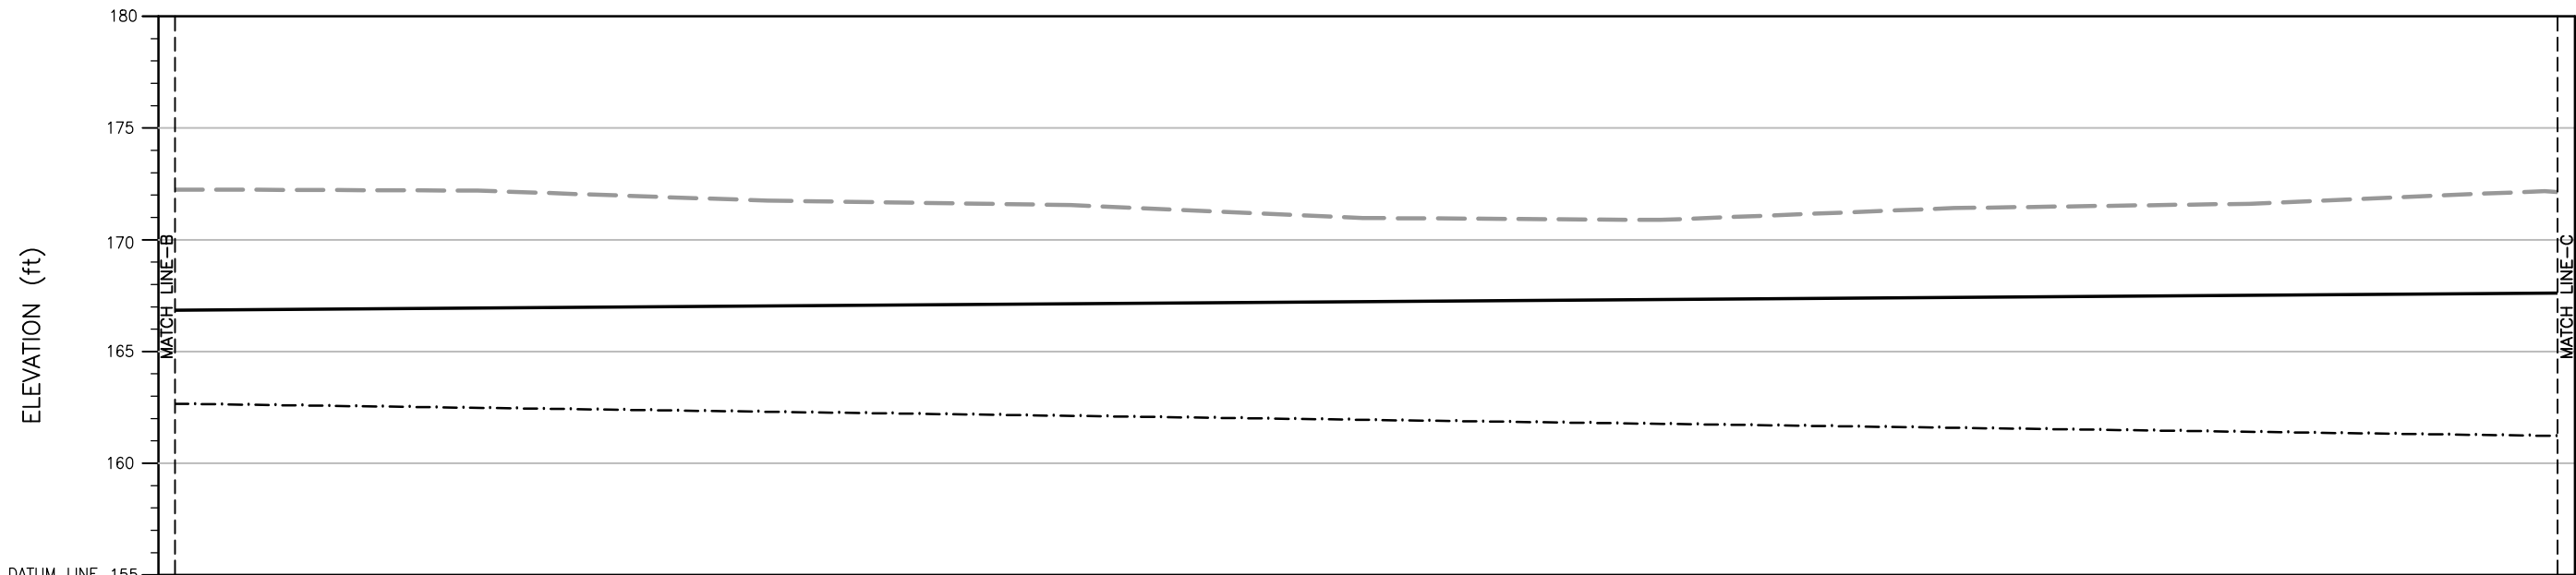


GL LAND SIDE (ft)										
GL RIVER SIDE (ft)										
ELEVATION (ft)	172.24	172.20	171.75	171.55	170.97	170.88	171.41	171.61	172.17	
DISTANCE (MILE/FURLONG)	2/0	2/1	2/2	2/3	2/4	2/5	2/6	2/7	3/0	

PROFILE

LEGEND:

- GL LAND SIDE
- GL RIVER SIDE
- ELEVATION

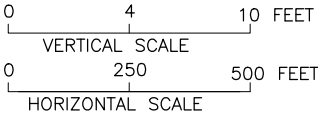

NOTE:
1 MILE = 8 FURLONG
1 FURLONG = 660 FEET

(SHEET 3 OF 5)

CLIENT:  IRRIGATION DEPARTMENT GOVERNMENT OF SINDH		 SINDH RESILIENCE PROJECT SINDH IRRIGATION DEPARTMENT							DRAWN	AA	IRRIGATION DEPARTMENT GIRKINO BUND MILE 48-4 TO 53-3 FIRST DEFENCE LINE LONGITUDINAL PROFILE DISTANCE 2/0 TO DISTANCE 3/0		REV. 0
									CHECKED				
									RECOMMENDED				
			REV.	DATE	DESCRIPTION	BY	CKD.	APPR.	APPROVED		DATE	DWG. NO.	