


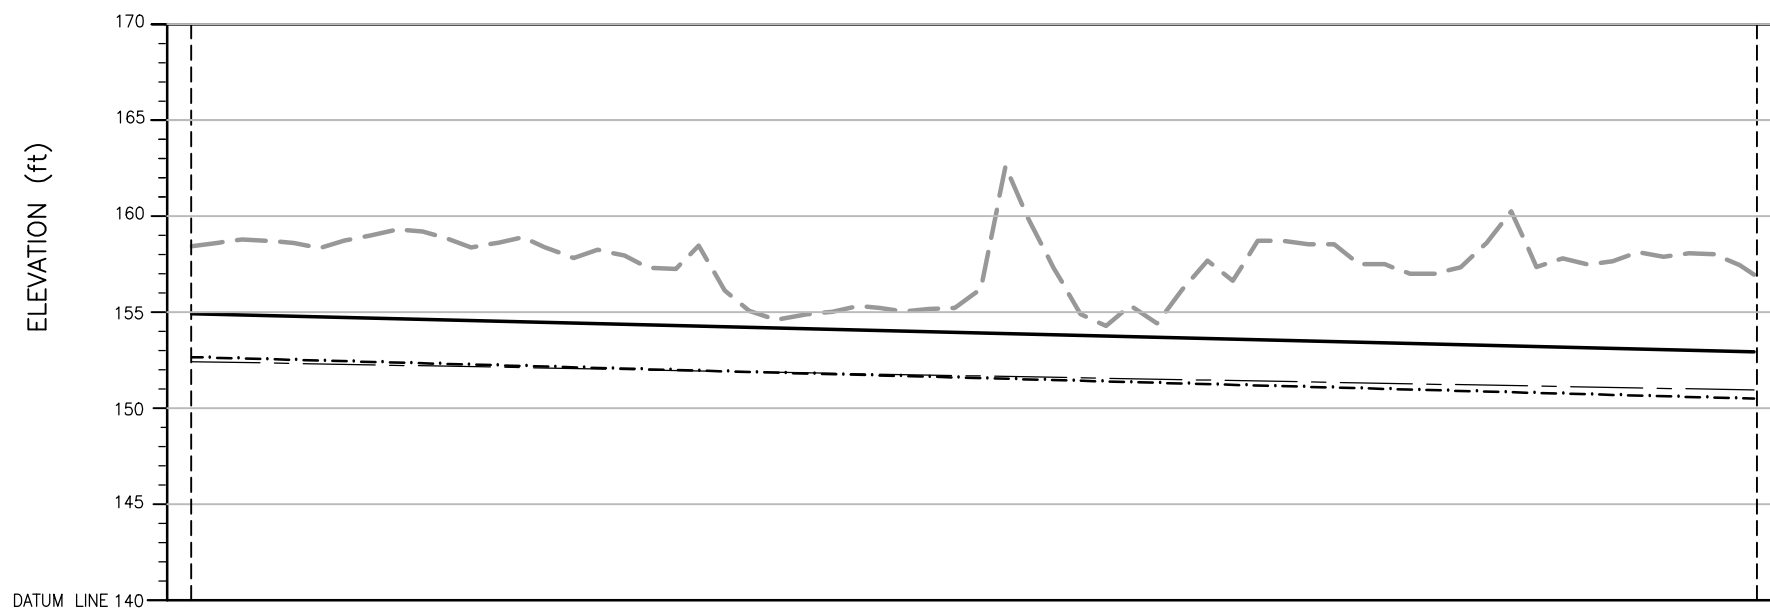

DISTANCE (MILE/FURLONG)	ELEVATION — — — — — (ft)	GL RIVER SIDE — — (ft)	GL LAND SIDE — — — — — (ft)	H.F.L. — — — — — (ft)
0/0	158.45	152.69	154.94	152.45
0/1	158.65			
0/2	158.81			
0/3	158.73			
0/4	158.63			
0/5	158.37			
0/6	158.76			
0/7	159.01			
1/0	159.33			
1/1	159.23			
1/2	158.87			
1/3	158.39			
1/4	158.65			
1/5	158.93			
1/6	158.41			
1/7	157.85			
2/0	158.28			
2/1	157.98			
2/2	157.34			
2/3	157.28			
2/4	158.50			
2/5	156.16			
2/6	155.10			
2/7	154.64			
3/0	154.91			
3/1	155.05			
3/2	155.35			
3/3	155.25			
3/4	155.06			
3/5	155.20			
3/6	155.24			
3/7	156.26			
4/0	162.62			
4/1	159.73			
4/2	157.34			
4/3	154.93			
4/4	154.31			
4/5	155.37			
4/6	154.45			
4/7	156.23			
5/0	157.72			
5/1	156.65			
5/2	158.75			
5/3	158.74			
5/4	158.56			
5/5	158.55			
5/6	157.52			
5/7	157.52			
6/0	157.03			
6/1	157.03			
6/2	157.36			
6/3	158.63			
6/4	160.28			
6/5	157.38			
6/6	157.83			
6/7	157.52			
7/0	157.67			
7/1	158.16			
7/2	157.91			
7/3	158.10			
7/4	158.03			
7/5	157.48	150.52	152.97	150.98
7/6	156.98			

PROFILE


LEGEND:

GL LAND SIDE _____

GL RIVER SIDE

ELEVATION _____

HIGH FLOOD LEVEL (H.F.L.) — — — — —

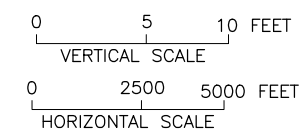

NOTE:

1. (1 MILE = 8 FURLONG) AND (1 FURLONG = 660 FEET)
2. THE HFL HAS BEEN ESTIMATED BASED ON THE SINDH BUND MANUAL AND IS YET TO BE VALIDATED BY HISTORIC OBSERVATION. (SHEET 1 OF 1)

CLIENT:



SINDH RESILIENCE PROJECT
SINDH IRRIGATION DEPARTMENT

						DRAWN	AA	IRRIGATION DEPARTMENT H, K LOOP BUND MILE 0-0 TO 7-6 LONGITUDINAL PROFILE DISTANCE 0/0 TO DISTANCE 7/6		
						CHECKED				
						RECOMMENDED				
REV.	DATE	DESCRIPTION	BY	CKD.	APPR.	APPROVED		DATE	DWG. NO.	REV.
								MARCH, 2023	SRP/H, K Loop Bund Mile 0-0 To 7-6/LP/01	0