


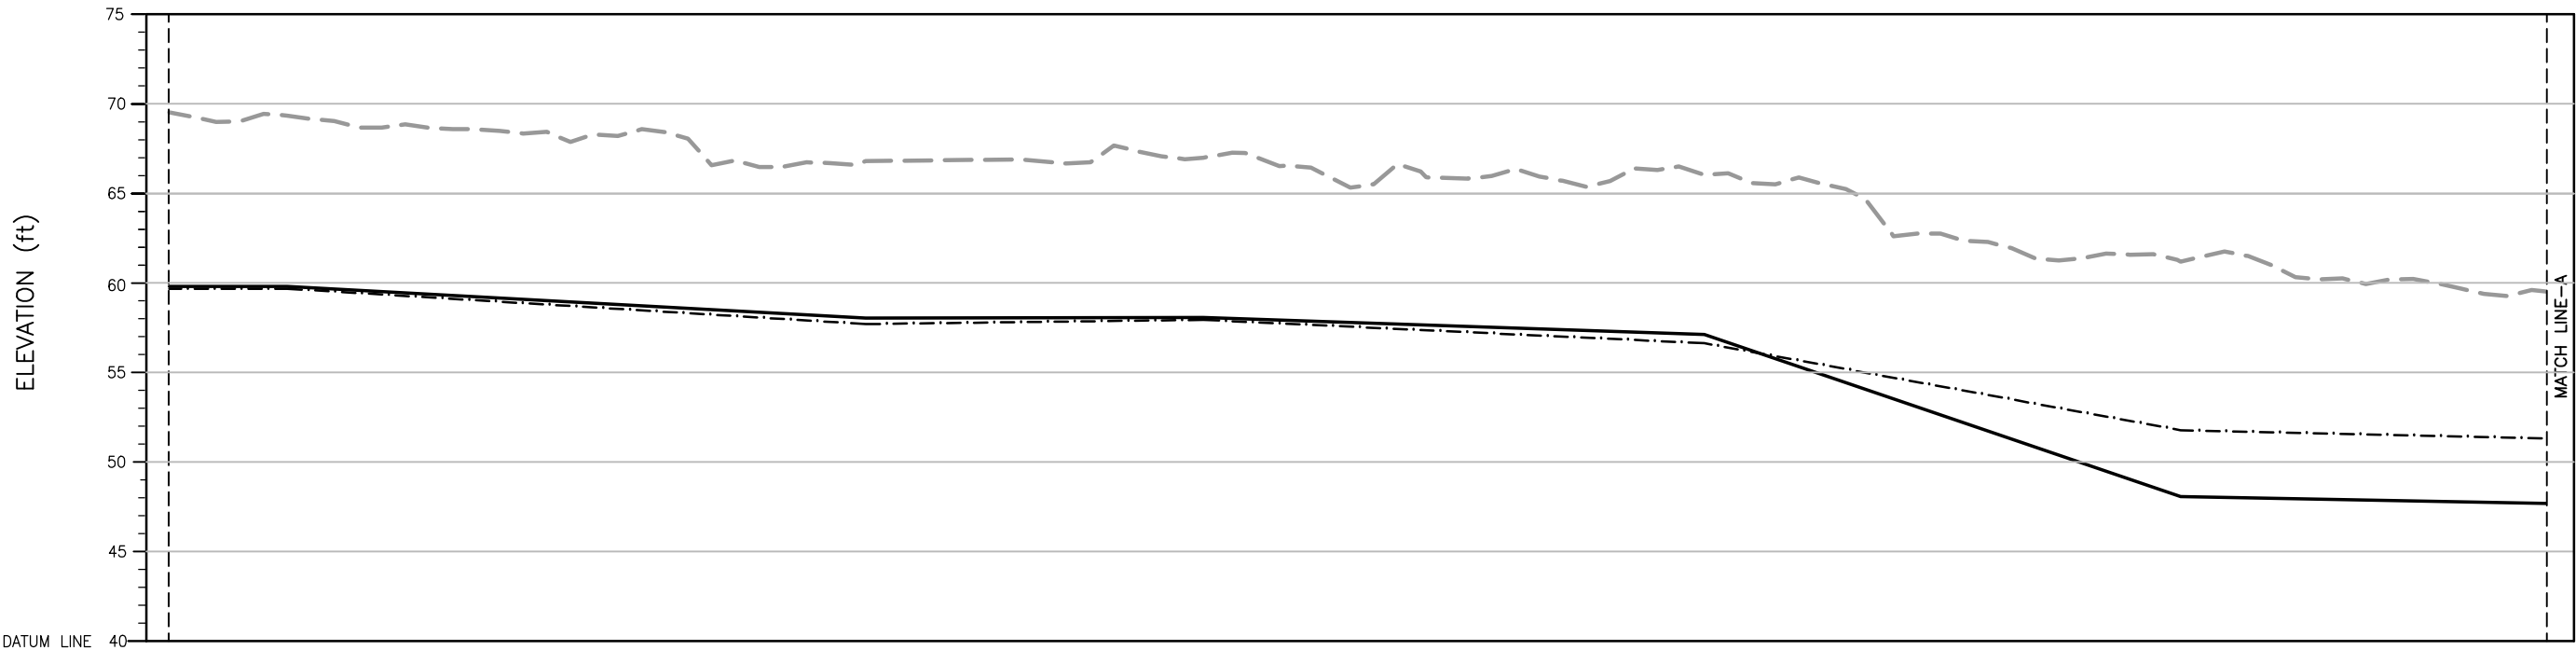


GL LAND SIDE	(ft)	59.80	59.79	58.02	58.06	57.12	48.06	
GL RIVER SIDE	(ft)	59.70	59.67	57.69	57.93	56.62	51.77	
ELEVATION	(ft)	69.50	69.26	68.97	68.92	69.42	69.33	69.13	69.03	68.66	68.65	68.85	68.64	68.57	68.56	68.48	68.32	68.42	67.86	68.28	68.19	68.57	68.41	68.03	66.56	66.82	66.46	66.47	66.72	66.68	66.58	66.78	66.88	66.65	66.72	67.66	67.33	67.05	66.90	66.98	67.25	67.24	66.50	66.53	66.42	65.31	65.49	66.62	66.21	65.88	65.82	65.95	66.36	65.93	65.69	65.35	65.67	66.38	66.29	66.49	66.02	66.10	65.57	65.48	65.87	65.51	65.22	64.67	62.60	62.74	62.75	62.34	62.28	61.93	61.35	61.25	61.38	61.63	61.57	61.59	61.28	61.17	61.74	61.49	60.98	60.32	60.19	60.24	59.93	60.17	60.21	59.97	59.68	59.39	59.25	59.60
DISTANCE (MILE/FURLONG)		0/0	0/1	0/2	0/3	0/4	0/5	0/6	0/7	1/0	1/1	1/2	1/3	1/4	1/5	1/6	1/7	2/0	2/1	2/2	2/3	2/4	2/5	2/6	2/7	3/0	3/1	3/2	3/3	3/4	3/5	3/6	4/4	4/6	4/7	5/0	5/1	5/2	5/3	5/4	5/5	5/6	5/7	6/0	6/1	6/2	6/3	6/4	6/5	6/6	6/7	7/0	7/1	7/2	7/3	7/4	7/5	7/6	7/7	8/0	8/1	8/2	8/3	8/4	8/5	8/6	8/7	9/0	9/1	9/2	9/3	9/4	9/5	9/6	9/7	10/0	10/1	10/2	10/3	10/4	10/5	10/6	10/7	11/0	11/1	11/2	11/3	11/4	11/5	11/6	11/7	12/0	12/1	12/2	12/3	12/4

PROFILE

LEGEND:

- GL LAND SIDE
- GL RIVER SIDE
- ELEVATION

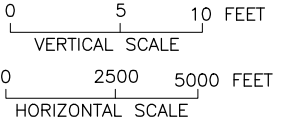

NOTE:
1 MILE = 8 FURLONG
1 FURLONG = 660 FEET

(SHEET 1 OF 2)

CLIENT:  IRRIGATION DEPARTMENT GOVERNMENT OF SINDH		 SINDH RESILIENCE PROJECT SINDH IRRIGATION DEPARTMENT							DRAWN	AA	IRRIGATION DEPARTMENT HAJIPUR BUND LONGITUDINAL PROFILE DISTANCE 0/0 TO DISTANCE 12/4		
									CHECKED				
									RECOMMENDED				
			REV.	DATE	DESCRIPTION	BY	CKD.	APPR.	APPROVED		DATE	DWG. NO.	REV. 0