


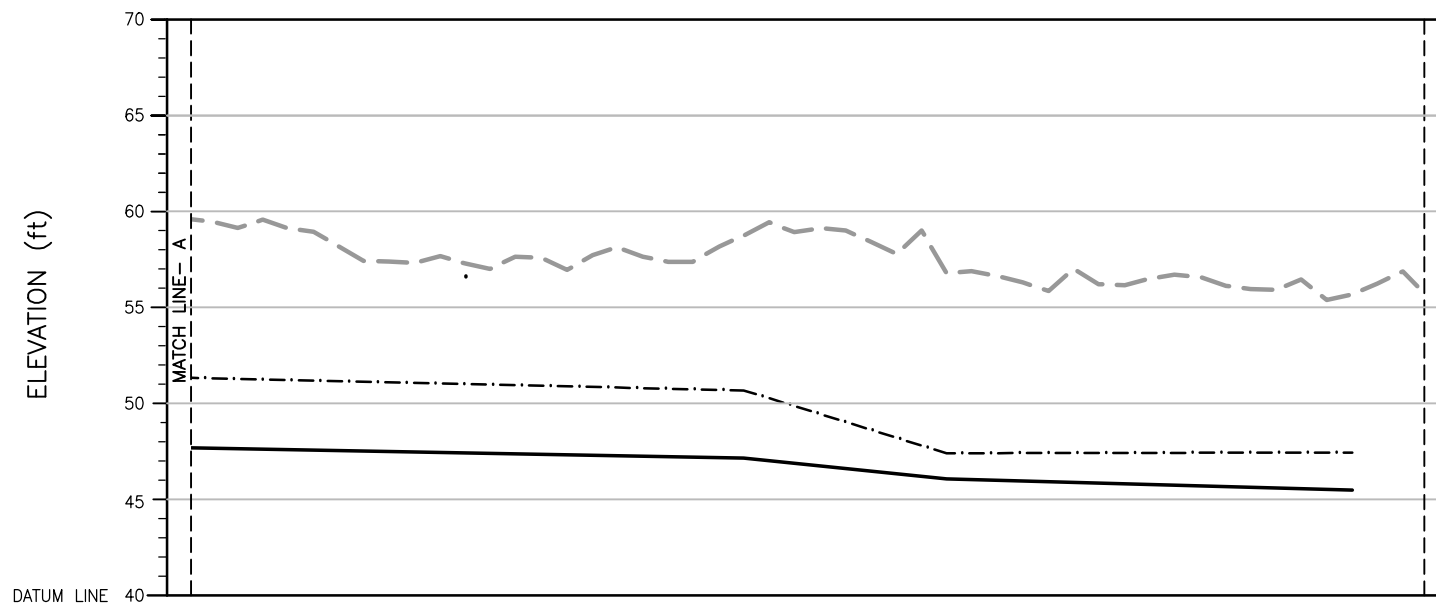


GL. LAND SIDE	(ft)	
GL. RIVER SIDE	(ft)	
ELEVATION	(ft)	
DISTANCE (MILE/FURLONG)		
	59.60	12/4
	59.45	12/5
	59.13	12/6
	59.55	12/7
	59.10	13/0
	58.92	13/1
	58.18	13/2
	57.42	13/3
	57.38	13/4
	57.30	13/5
	57.66	13/6
	57.27	13/7
	57.00	14/0
	57.62	14/1
	57.58	14/2
	56.94	14/3
	57.71	14/4
	58.12	14/5
	57.63	14/6
	57.36	14/7
	57.36	15/0
	58.16	15/1
	58.73	15/2
	59.42	15/3
	58.90	15/4
	59.11	15/5
	58.98	15/6
	58.40	15/7
	57.77	16/0
	59.00	16/1
	56.79	16/2
	56.87	16/3
	56.63	16/4
	56.29	16/5
	55.84	16/6
	57.01	16/7
	56.20	17/0
	56.14	17/1
	56.49	17/2
	56.69	17/3
	56.56	17/4
	56.11	17/5
	55.94	17/6
	55.90	17/7
	56.45	18/0
	55.37	18/1
	55.66	18/2
	56.23	18/3
	56.86	18/4
	56.09	18/5
	47.15	
	50.67	
	46.07	
	47.40	
	47.44	
	45.48	

PROFILE

LEGEND:

GL LAND SIDE _____

GL RIVER SIDE -.-.-.-.-

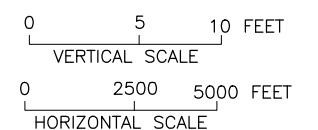ELEVATION 

NOTE:
1 MILE = 8 FURLONG
1 FURLONG = 660 FEET

(SHEET 2 OF 2)

CLIENT:

IRRIGATION DEPARTMENT
GOVERNMENT OF SINDH

SINDH RESILIENCE PROJECT
SINDH IRRIGATION DEPARTMENT

						DRAWN	AA
						CHECKED	
						RECOMMENDED	
REV.	DATE	DESCRIPTION	BY	CKD.	APPR.	APPROVED	

IRRIGATION DEPARTMENT
HAJIPUR BUND
LONGITUDINAL PROFILE
DISTANCE 12/4 TO DISTANCE 18/5

DATE

DWG. NO.

REV.

0