


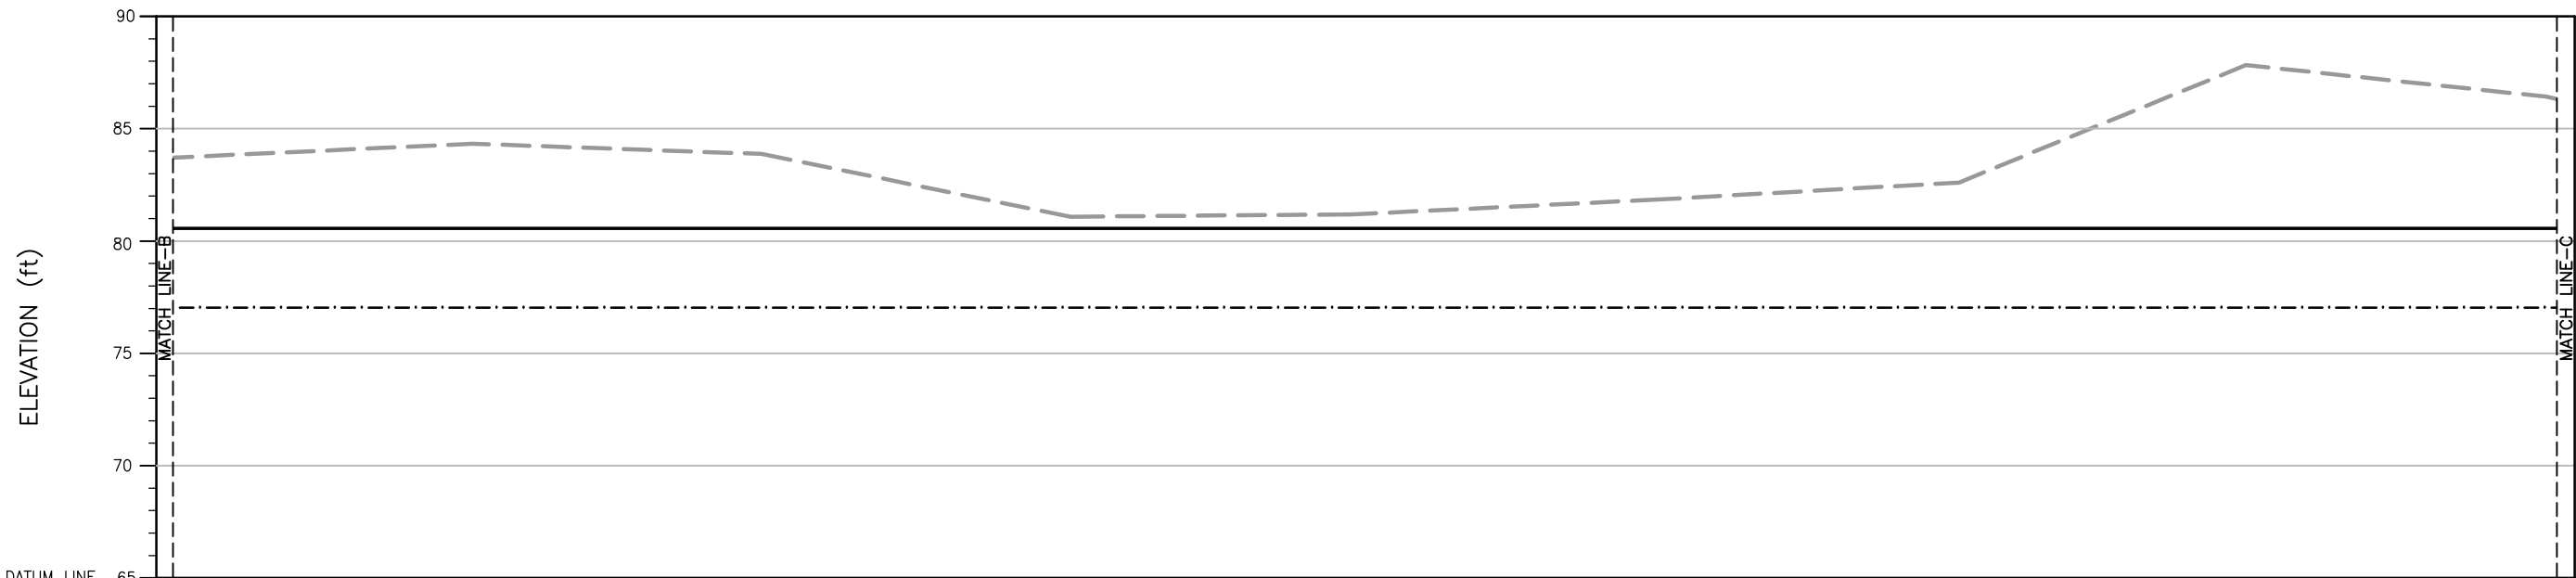


GL LAND SIDE	(ft)										
GL RIVER SIDE	(ft)										
ELEVATION	(ft)	83.69	84.32	83.87	81.08	81.18	81.84	82.60	87.82	86.42	
DISTANCE (MILE/FURLONG)		2/0	2/1	2/2	2/3	2/4	2/5	2/6	2/7	3/0	

PROFILE

LEGEND:

- GL LAND SIDE
- GL RIVER SIDE
- ELEVATION

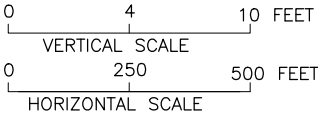

NOTE:
1 MILE = 8 FURLONG
1 FURLONG = 660 FEET

(SHEET 3 OF 4)

CLIENT:  IRRIGATION DEPARTMENT GOVERNMENT OF SINDH		 SINDH RESILIENCE PROJECT SINDH IRRIGATION DEPARTMENT								DRAWN	AA	IRRIGATION DEPARTMENT HALA LOOP BUND MILE 0-0 TO 4-1 SECOND DEFENCE LINE LONGITUDINAL PROFILE DISTANCE 2/0 TO DISTANCE 3/0	
											CHECKED		
											RECOMMENDED		
			REV.	DATE	DESCRIPTION	BY	CKD.	APPR.	APPROVED		DATE	DWG. NO.	