


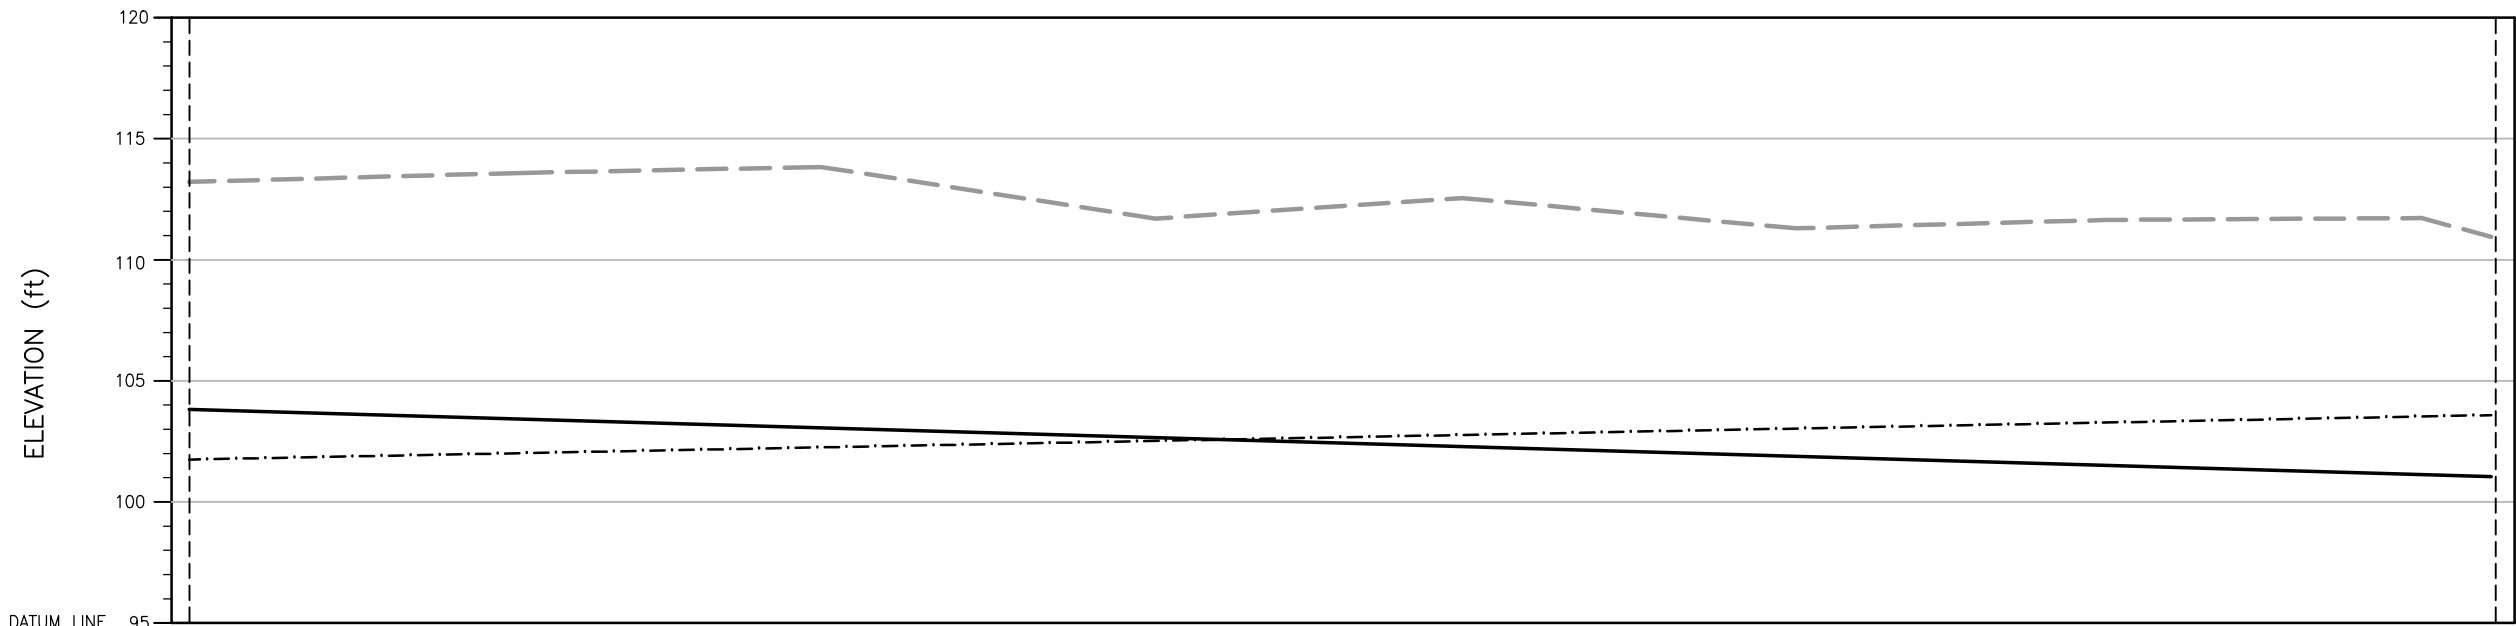

GL LAND SIDE	(ft)	103.82										101.04
GL RIVER SIDE	(ft)	101.75										103.58
ELEVATION	(ft)	113.21	113.57	113.82	111.69	112.54	111.29	111.64		111.72	110.94	
DISTANCE (MILE/FURLONG)		0/0	0/1	0/2	0/3	0/4	0/5	0/6		0/7	1/0	

PROFILE

LEGEND:

- GL LAND SIDE
- GL RIVER SIDE
- ELEVATION



NOTE:
1 MILE = 8 FURLONG
1 FURLONG = 660 FEET

(SHEET 1 OF 1)

CLIENT:



IRRIGATION DEPARTMENT
GOVERNMENT OF SINDH



SINDH RESILIENCE PROJECT
SINDH IRRIGATION DEPARTMENT

								DRAWN	AA
								CHECKED	
								RECOMMENDED	
REV.	DATE	DESCRIPTION	BY	CKD.	APPR.	APPROVED			

IRRIGATION DEPARTMENT	
JIAND LOOP BUND MILE 0-0 TO 1-0 SECOND DEFENCE LINE	
LONGITUDINAL PROFILE	
DISTANCE 0/0 TO DISTANCE 1/0	
DATE	DWG. NO.
REV.	0