


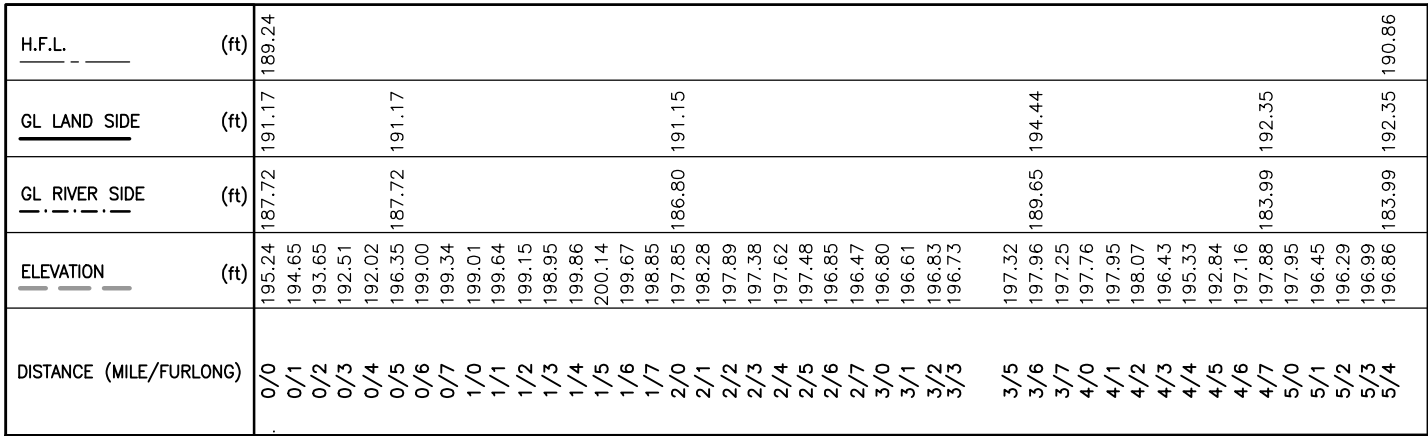

LEGEND:

0 5 10 FEET
VERTICAL SCALE

0 2500 5000 FEET
HORIZONTAL SCALE

1. (1 MILE = 8 FURLONG) AND (1 FURLONG = 660 FEET)

2. THE HFL HAS BEEN ESTIMATED BASED ON THE SINDH BUND MANUAL
AND IS YET TO BE VALIDATED BY HISTORIC OBSERVATION. **(SHEET 1 OF 1)**

CLIENT:  IRRIGATION DEPARTMENT GOVERNMENT OF SINDH		 SINDH RESILIENCE PROJECT SINDH IRRIGATION DEPARTMENT							DRAWN	AA	IRRIGATION DEPARTMENT JSMsher LOOP BUND MILE 1-1 TO 4-4 ACTING AS FRONT LINE BUND LONGITUDINAL PROFILE DISTANCE 0/0 TO DISTANCE 5/4	
										CHECKED		
										RECOMMENDED		
			REV.	DATE	DESCRIPTION	BY	CKD.	APPR.	APPROVED		DATE MARCH, 2023	DWG. NO. SRP/Jsmsher Loop Bund/LP/01