


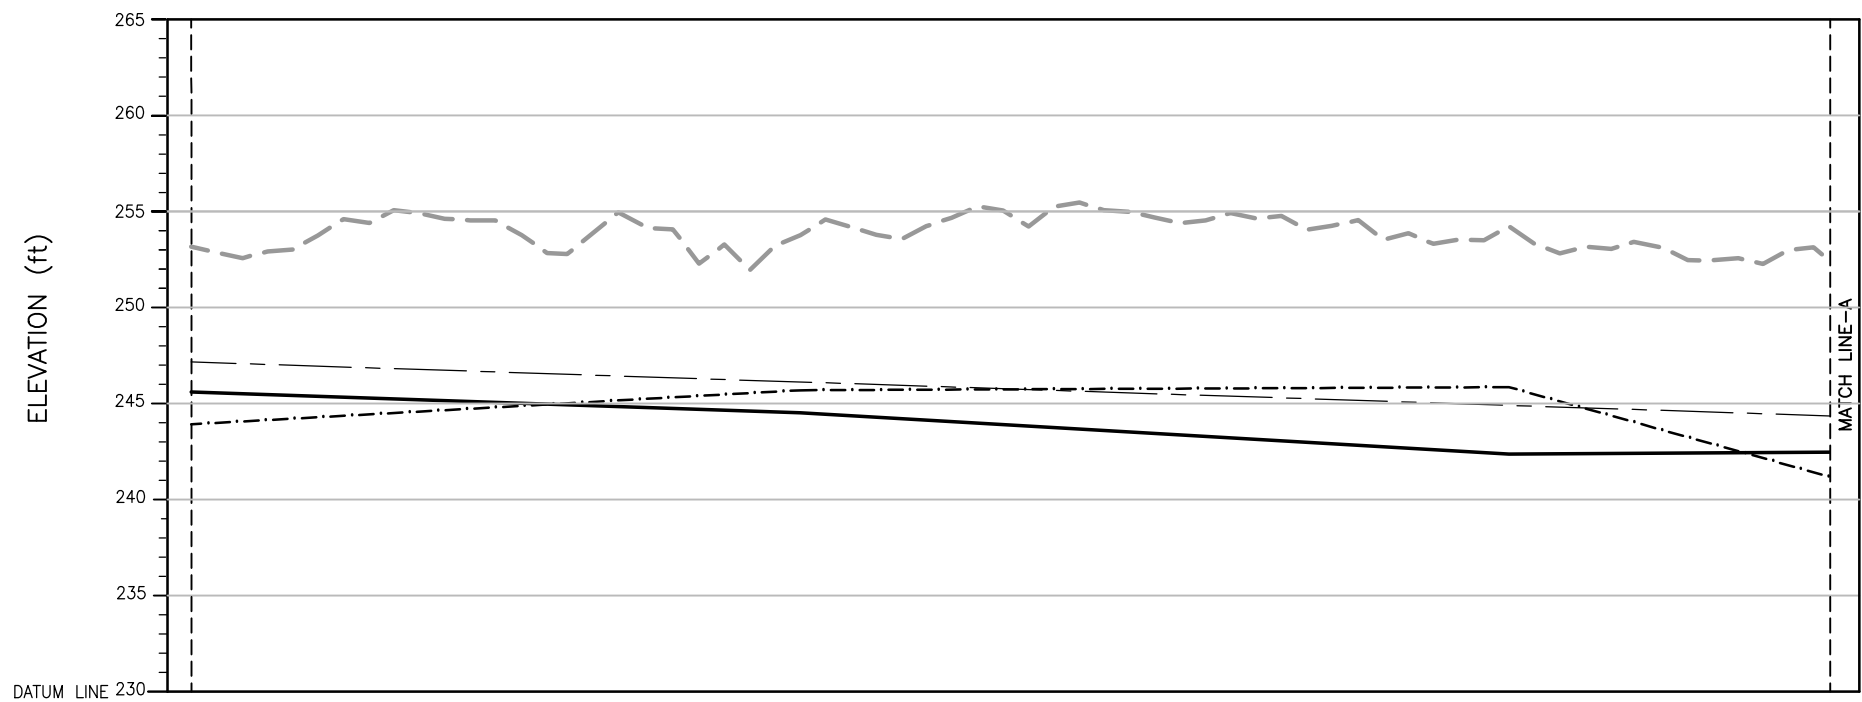

DISTANCE (MILE/FURLONG)	ELEVATION — — — (ft)	GL. RIVER SIDE — — (ft)	GL. LAND SIDE — — — — — (ft)	H.F.L. — — — (ft)
0/0	253.17	243.92		247.17
0/1	252.84			
0/2	252.57			
0/3	252.92			
0/4	253.01			
0/5	253.75			
0/6	254.61			
0/7	254.39			
1/0	255.06			
1/1	254.90			
1/2	254.62			
1/3	254.54			
1/4	254.53			
1/5	253.77			
1/6	252.84			
1/7	252.79			
2/1	254.96			
2/2	254.14			
2/3	254.07			
2/4	252.28			
2/5	253.28			
2/6	251.95			
2/7	253.21			
3/0	253.77	245.70	244.52	
3/1	254.58			
3/2	254.20			
3/3	253.78			
3/4	253.56			
3/5	254.23			
3/6	254.67			
3/7	255.26			
4/0	255.05			
4/1	254.21			
4/2	255.24			
4/3	255.47			
4/4	255.07			
4/5	254.99			
4/6	254.68			
4/7	254.39			
5/0	254.53			
5/1	254.92			
5/2	254.63			
5/3	254.77			
5/4	254.04			
5/5	254.25			
5/6	254.54			
5/7	253.53			
6/0	253.86			
6/1	253.31			
6/2	253.55			
6/3	253.50			
6/4	254.23	245.86	242.38	
6/5	253.29			
6/6	252.82			
6/7	253.16			
7/0	253.05			
7/1	253.42			
7/2	253.12			
7/3	252.47			
7/4	252.44			
7/5	252.57			
7/6	252.27			
7/7	252.99			
8/0	253.13			

PROFILE


LEGEND:

GL LAND SIDE _____

GL RIVER SIDE -----

ELEVATION _____

HIGH FLOOD LEVEL (H.F.L.) — — — — —

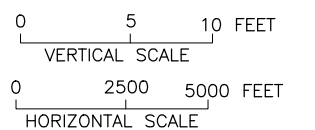

NOTE:

1. (1 MILE = 8 FURLONG) AND (1 FURLONG = 660 FEET)
2. THE HFL HAS BEEN ESTIMATED BASED ON THE SINDH BUND MANUAL AND IS YET TO BE VALIDATED BY HISTORIC OBSERVATION. (SHEP)

SHEET 1 OF 2)

CLIENT:



SINDH RESILIENCE PROJECT
SINDH IRRIGATION DEPARTMENT

						DRAWN	AA	IRRIGATION DEPARTMENT K.K BUND MILE 0-0 TO 14-3 FIRST DEFENCE LINE LONGITUDINAL PROFILE DISTANCE 0/0 TO DISTANCE 8/0		
						CHECKED				
						RECOMMENDED				
REV.	DATE	DESCRIPTION	BY	CKD.	APPR.	APPROVED		DATE	DWG. NO.	REV.
								MARCH, 2023	SRP/K.K Bund Mile 0-0 To 14-3/LP/01	0