


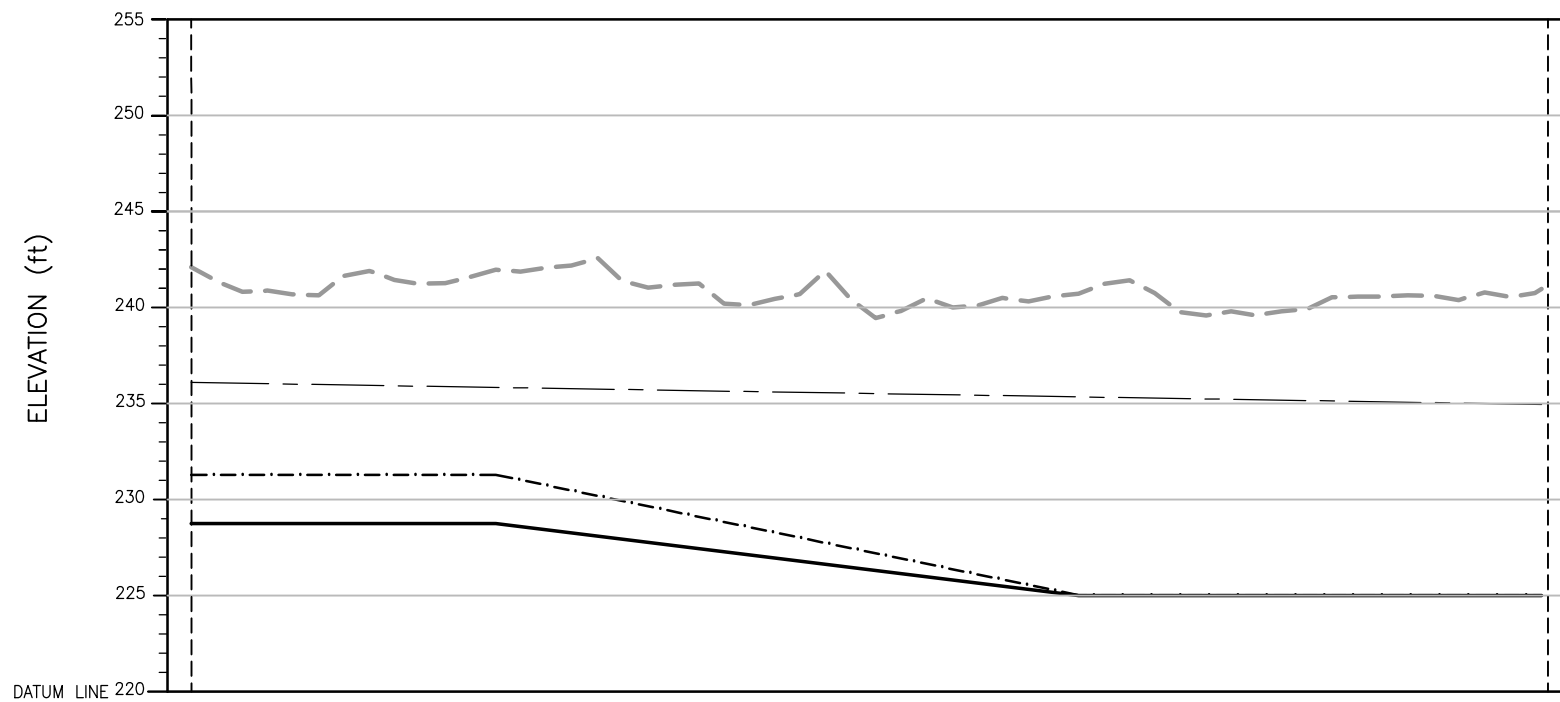

DISTANCE (MILE/FURLONG)	ELEVATION _____ (ft)	GL. RIVER SIDE _____ (ft)	GL. LAND SIDE _____ (ft)	H.F.L. _____ (ft)
0/0	242.10	231.30		236.10
0/1	241.36			
0/2	240.81			
0/3	240.88			
0/4	240.69			
0/5	240.63			
0/6	241.65			
0/7	241.91			
1/0	241.44			
1/1	241.23			
1/2	241.27			
1/3	241.60			
1/4	241.97			
1/5	241.87	231.30	228.76	
1/6	242.07			
1/7	242.18			
2/0	242.57			
2/1	241.39			
2/2	241.03			
2/3	241.18			
2/4	241.24			
2/5	240.20			
2/6	240.12			
2/7	240.45			
3/0	240.70			
3/1	241.90			
3/2	240.43			
3/3	239.45			
3/4	239.82			
3/5	240.47			
3/6	240.00			
3/7	240.11			
4/0	240.49			
4/1	240.32			
4/2	240.58	225.03	225.01	
4/3	240.71			
4/4	241.22			
4/5	241.41			
4/6	240.75			
4/7	239.76			
5/0	239.59			
5/1	239.81			
5/2	239.59			
5/3	239.81			
5/4	239.92			
5/5	240.53			
5/6	240.57			
5/7	240.57			
6/0	240.63			
6/1	240.61			
6/2	240.39			
6/3	240.78			
6/4	240.55			
6/5	240.75	225.03	225.01	234.96
6/6	240.75			

PROFILE


LEGEND:

GL LAND SIDE _____

GL RIVER SIDE

ELEVATION

HIGH FLOOD LEVEL (H.F.L.) — — — — —

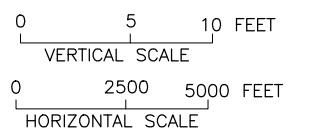

NOTE:

1. (1 MILE = 8 FURLONG) AND (1 FURLONG = 660 FEET)
2. THE HFL HAS BEEN ESTIMATED BASED ON THE SINDH BUND MANUAL AND IS YET TO BE VALIDATED BY HISTORIC OBSERVATION. (SHE

SHEET 1 OF 1)

CLIENT:



IRRIGATION DEPARTMENT
GOVERNMENT OF SINDH



SINDH RESILIENCE PROJECT
SINDH IRRIGATION DEPARTMENT

						DRAWN	AA	IRRIGATION DEPARTMENT K.K BUND MILE 18-0 TO 25-6 FIRST DEFENCE LINE LONGITUDINAL PROFILE DISTANCE 0/0 TO DISTANCE 6/6		
						CHECKED				
						RECOMMENDED				
REV.	DATE	DESCRIPTION	BY	CKD.	APPR.	APPROVED		DATE	DWG. NO.	REV.
								MARCH, 2023	SRP/K.K Bund Mile 18-0 TO 25-6/LP/01	0