


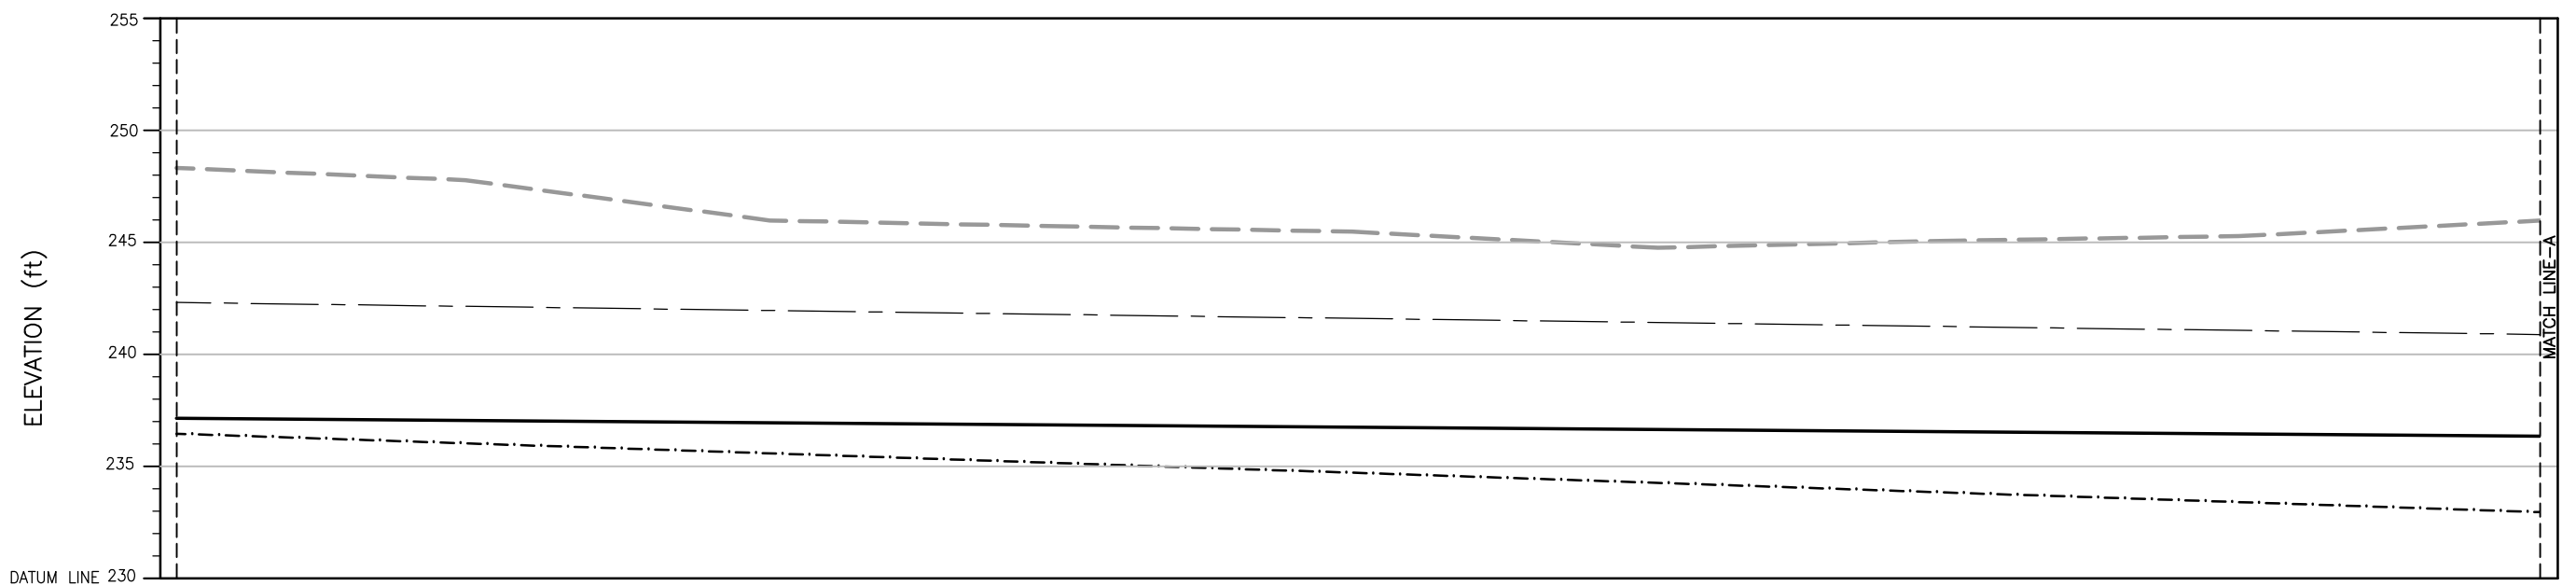

PROFILE


LEGEND:

GL LAND SIDE _____

GL RIVER SIDE


ELEVATION

HIGH FLOOD LEVEL (H.F.L.) — — — — —

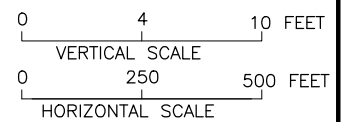

NOTE:

1. (1 MILE = 8 FURLONG) AND (1 FURLONG = 660 FEET)
2. THE HFL HAS BEEN ESTIMATED BASED ON THE SINDH BUND MANUAL AND IS YET TO BE VALIDATED BY HISTORIC OBSERVATION. (SHE

 CLIENT:										DRAWN		AA		IRRIGATION DEPARTMENT KK LINK BUND MILE 0-0 TO 2-6 FIRST DEFENCE LINE LONGITUDINAL PROFILE DISTANCE 0/0 TO DISTANCE 1/0		
 IRRIGATION DEPARTMENT GOVERNMENT OF SINDH		 SINDH RESILIENCE PROJECT SINDH IRRIGATION DEPARTMENT								CHECKED						
												RECOMMENDED				
REV.	DATE	DESCRIPTION				BY	CKD.	APPR.	APPROVED		DATE		DWG. NO.		REV.	
											MARCH, 2023		SRP/KK Link Bund Mile 0-0 To 2-6/LP/01		0	