


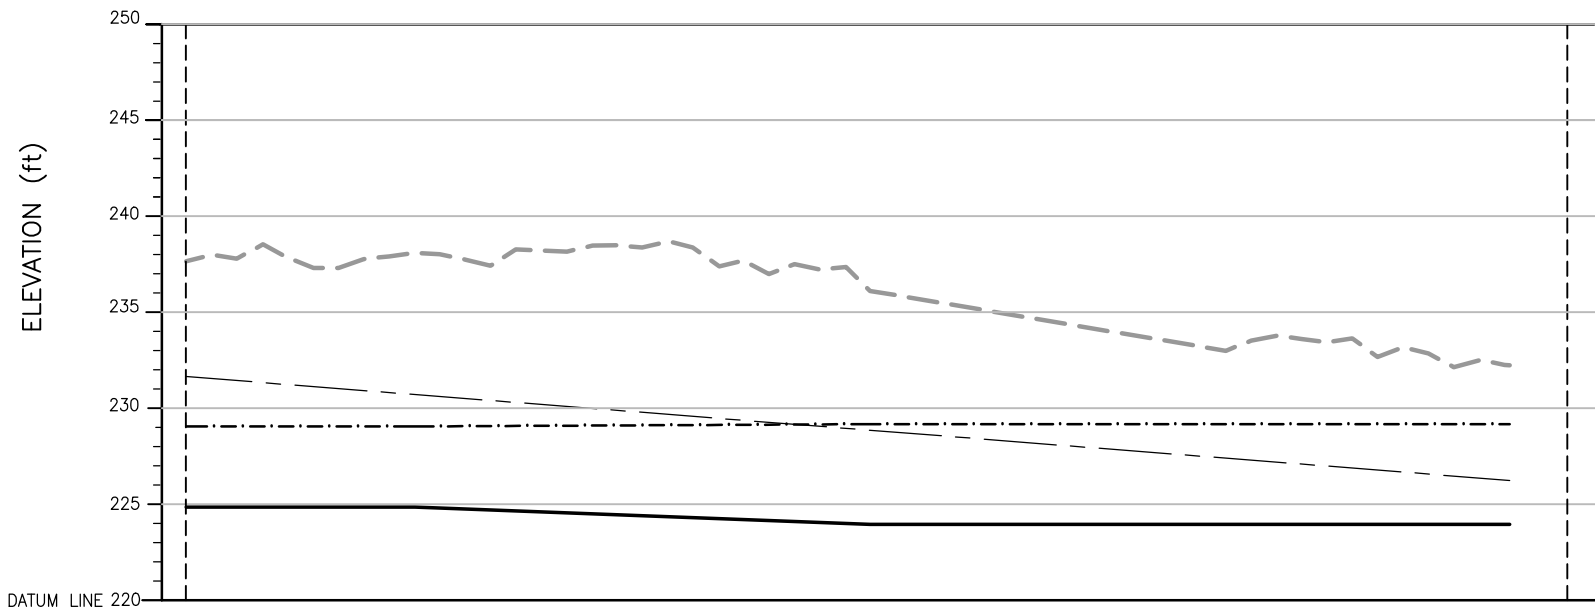


H.F.L. (ft)	231.67
GL LAND SIDE (ft)	224.89
GL RIVER SIDE (ft)	229.07
ELEVATION (ft)	237.67, 238.01, 237.80, 238.55, 237.86, 237.33, 237.32, 237.78, 237.93, 238.10, 238.04, 237.76, 237.43, 238.30, 238.24, 238.18, 238.48, 238.50, 238.39, 238.71, 238.39, 237.41, 237.70, 237.01, 237.53, 237.24, 237.37, 236.13, 233.01, 233.54, 233.79, 233.63, 233.45, 233.66, 232.69, 233.20, 232.87, 232.16, 232.53, 232.28, 232.27
DISTANCE (MILE/FURLONG)	0/0, 0/1, 0/2, 0/3, 0/4, 0/5, 0/6, 0/7, 1/0, 1/1, 1/2, 1/3, 1/4, 1/5, 1/6, 1/7, 2/0, 2/1, 2/2, 2/3, 2/4, 2/5, 2/6, 2/7, 3/0, 3/1, 3/2, 3/3, 5/1, 5/2, 5/3, 5/4, 5/5, 5/6, 5/7, 6/0, 6/1, 6/2, 6/3, 6/4, 6/5

PROFILE

LEGEND:

- GL LAND SIDE
- GL RIVER SIDE
- ELEVATION
- HIGH FLOOD LEVEL (H.F.L.)

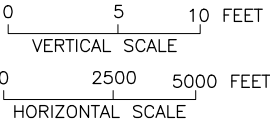

NOTE:

1. (1 MILE = 8 FURLONG) AND (1 FURLONG = 660 FEET)
2. THE HFL HAS BEEN ESTIMATED BASED ON THE SINDH BUND MANUAL AND IS YET TO BE VALIDATED BY HISTORIC OBSERVATION.

(SHEET 1 OF 1)

CLIENT:  IRRIGATION DEPARTMENT GOVERNMENT OF SINDH		 SINDH RESILIENCE PROJECT SINDH IRRIGATION DEPARTMENT						DRAWN	AA	IRRIGATION DEPARTMENT L.M BUND OLD MILE 6-7 TO 13-2 SECOND DEFENCE LINE LONGITUDINAL PROFILE DISTANCE 0/0 TO DISTANCE 6/5			
									CHECKED				
									RECOMMENDED				
			REV.	DATE	DESCRIPTION	BY	CKD.	APPR.	APPROVED		DATE	DWG. NO.	REV.
								MARCH, 2023	SRP/L.M Bund Old Mile 6-7 To 13-2/LP/01	0			