


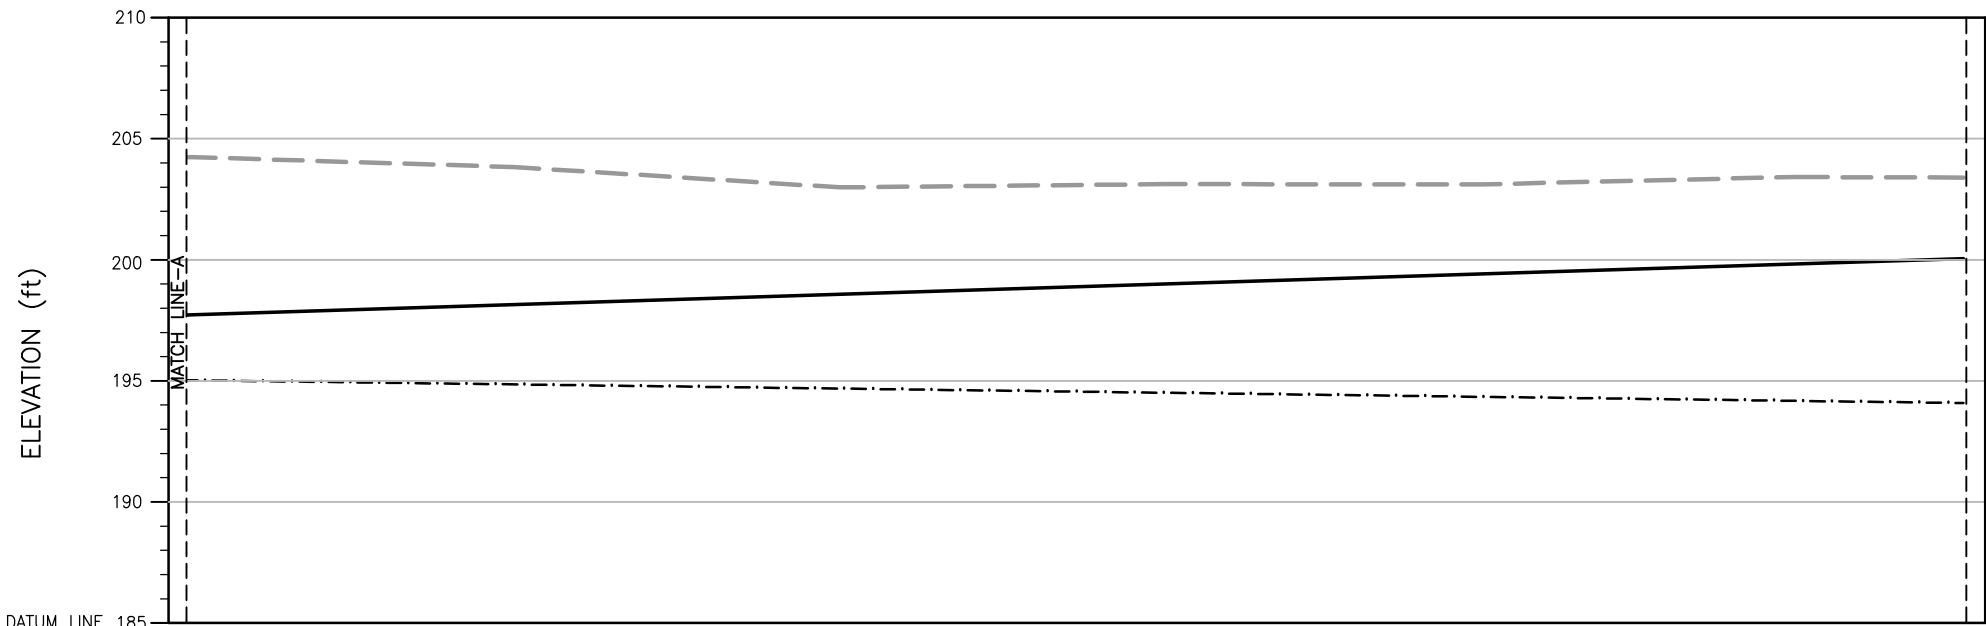


GL LAND SIDE (ft)							200.04
GL RIVER SIDE (ft)							194.08
ELEVATION (ft)	204.23	203.82	202.98	203.12	203.11	203.41	203.39
DISTANCE (MILE/FURLONG)	1/0	1/1	1/2	1/3	1/4	1/5	1/6

PROFILE

LEGEND:

- GL LAND SIDE
- GL RIVER SIDE
- ELEVATION

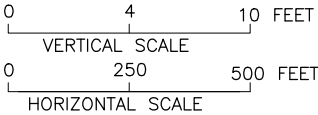

NOTE:
1 MILE = 8 FURLONG
1 FURLONG = 660 FEET

(SHEET 2 OF 2)

CLIENT:  IRRIGATION DEPARTMENT GOVERNMENT OF SINDH		 SINDH RESILIENCE PROJECT SINDH IRRIGATION DEPARTMENT							DRAWN	AA	IRRIGATION DEPARTMENT LINK BUND MILE 0-0 TO 0-2 FIRST DEFENCE LINE LONGITUDINAL PROFILE DISTANCE 1/0 TO DISTANCE 1/6			
										CHECKED				
										RECOMMENDED				
			REV.	DATE	DESCRIPTION	BY	CKD.	APPR.	APPROVED		DATE	DWG. NO.		REV. 0