


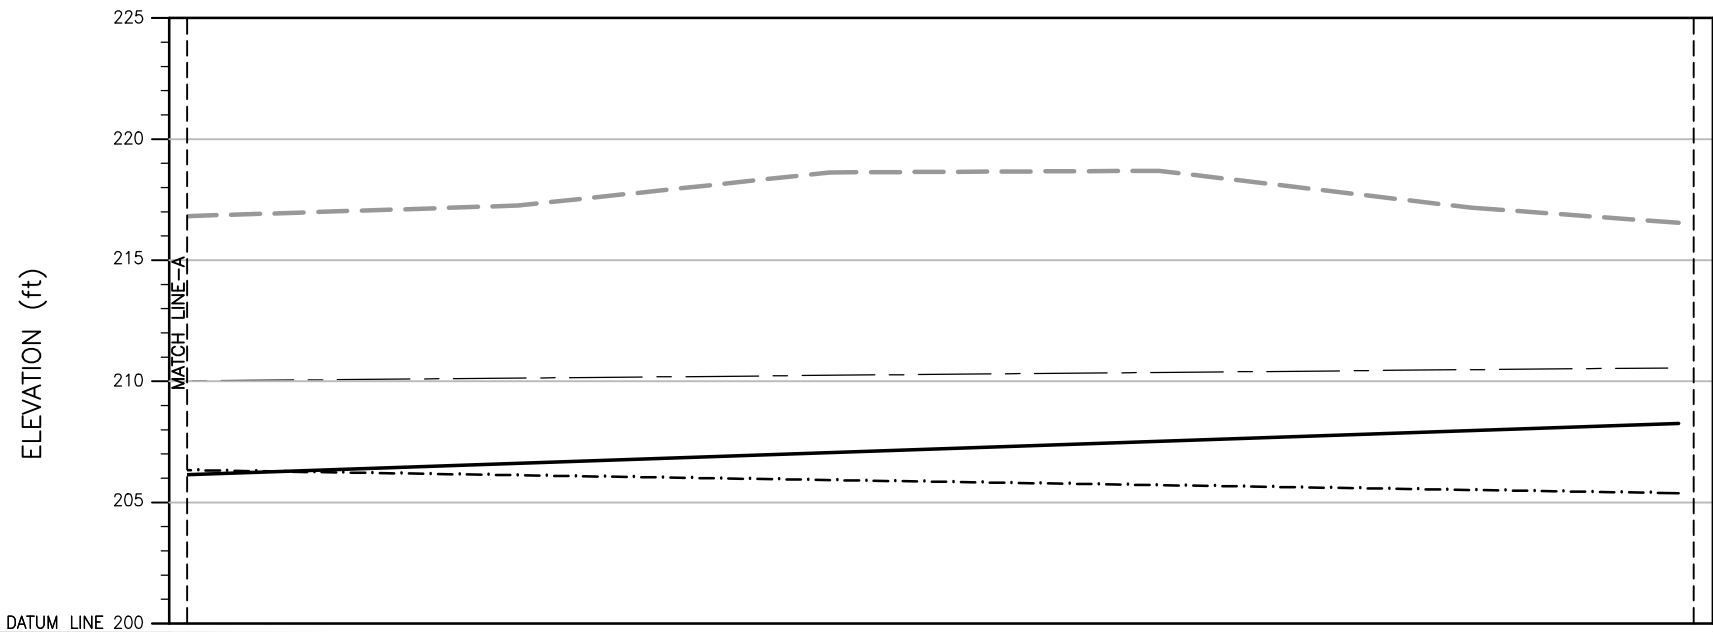


H.F.L. (ft)						210.53
GL LAND SIDE (ft)						208.26
GL RIVER SIDE (ft)						205.38
ELEVATION (ft)	216.82	217.25	218.62	218.68	217.16	216.53
DISTANCE (MILE/FURLONG)	0/5	0/6	0/7	1/0	1/1	1/2

PROFILE

LEGEND:

- GL LAND SIDE
- GL RIVER SIDE
- ELEVATION
- HIGH FLOOD LEVEL (H.F.L.)

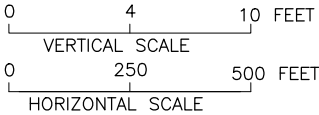

NOTE:

1. (1 MILE = 8 FURLONG) AND (1 FURLONG = 660 FEET)
2. THE HFL HAS BEEN ESTIMATED BASED ON THE SINDH BUND MANUAL AND IS YET TO BE VALIDATED BY HISTORIC OBSERVATION.
- (SHEET 2 OF 2)

CLIENT:



IRRIGATION DEPARTMENT
GOVERNMENT OF SINDH



SINDH RESILIENCE PROJECT
SINDH IRRIGATION DEPARTMENT

							DRAWN	AA
							CHECKED	
							RECOMMENDED	
REV.	DATE	DESCRIPTION	BY	CKD.	APPR.	APPROVED		

IRRIGATION DEPARTMENT MAZARJO LOOP BUND MILE 2-3 TO 3-7 SECOND DEFENCE LINE LONGITUDINAL PROFILE DISTANCE 0/5 TO DISTANCE 1/2			DATE MARCH, 2023	DWG. NO. SRP/Mazarjo Loop Bund Mile 2-3 To 3-7 /LP/02	REV. 0
--	--	--	---------------------	--	-----------