


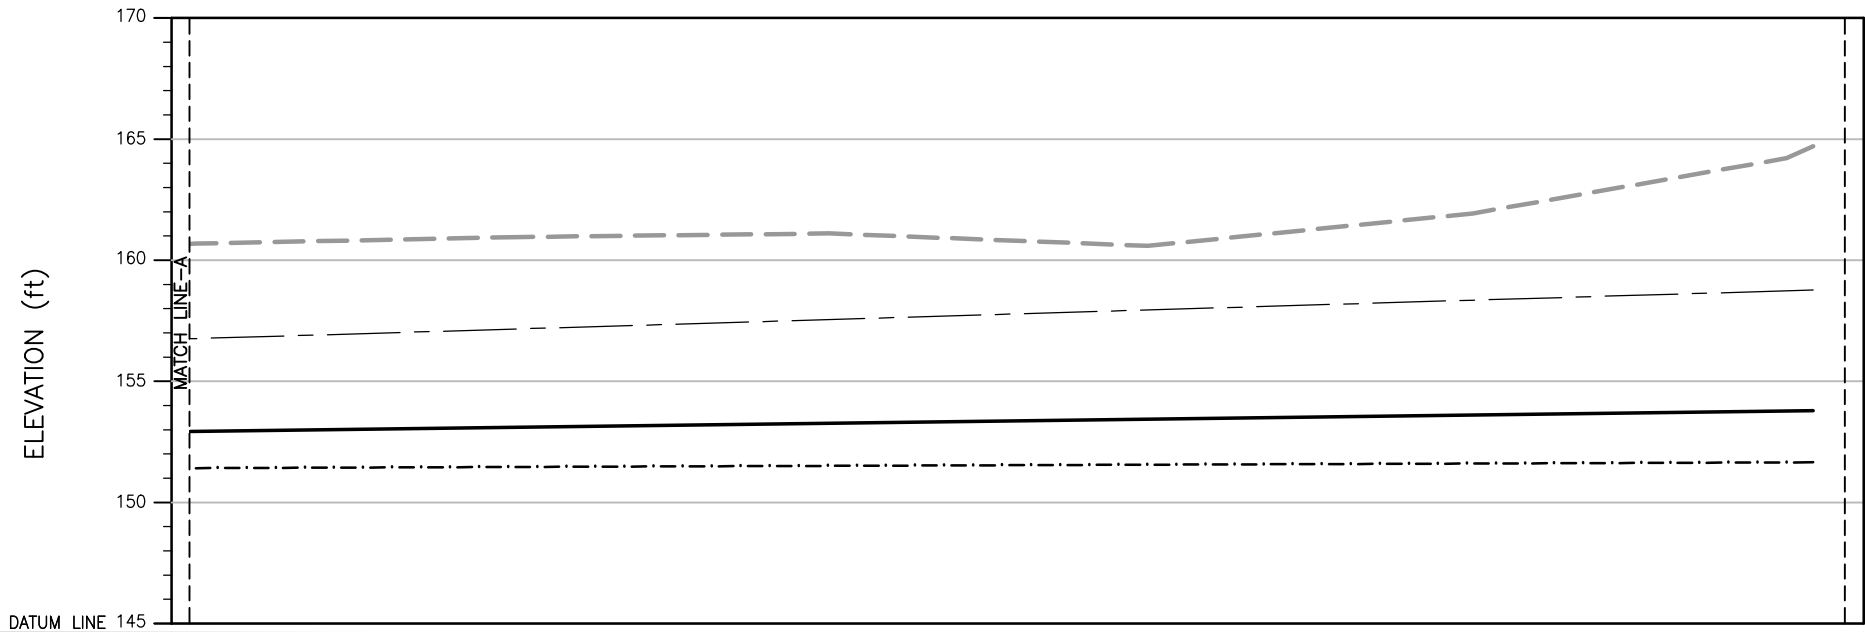

H.F.L. (ft)						158.70
GL LAND SIDE (ft)						153.78
GL RIVER SIDE (ft)						151.65
ELEVATION (ft)	160.67	160.95	161.10	160.58	161.92	164.20 164.70
DISTANCE (MILE/FURLONG)	1/0	1/1	1/2	1/3	1/4	1/5 1/6

PROFILE

LEGEND:

- GL LAND SIDE
- GL RIVER SIDE
- ELEVATION
- HIGH FLOOD LEVEL (H.F.L.)



NOTE:

1. (1 MILE = 8 FURLONG) AND (1 FURLONG = 660 FEET)
2. THE HFL HAS BEEN ESTIMATED BASED ON THE SINDH BUND MANUAL AND IS YET TO BE VALIDATED BY HISTORIC OBSERVATION.
- (SHEET 2 OF 2)

CLIENT:



IRRIGATION DEPARTMENT
GOVERNMENT OF SINDH



SINDH RESILIENCE PROJECT
SINDH IRRIGATION DEPARTMENT

								DRAWN	AA
								CHECKED	
								RECOMMENDED	
REV.	DATE	DESCRIPTION			BY	CKD.	APPR.	APPROVED	

IRRIGATION DEPARTMENT
MOEN-JO-DERO PROTECTION BUND MILE 0-0 TO 1-6
LONGITUDINAL PROFILE
DISTANCE 1/0 TO DISTANCE 1/6

DATE
MARCH, 2023

DWG. NO.
SRP/Moen-Jo-Dero Bund /LP/02

REV.
0