


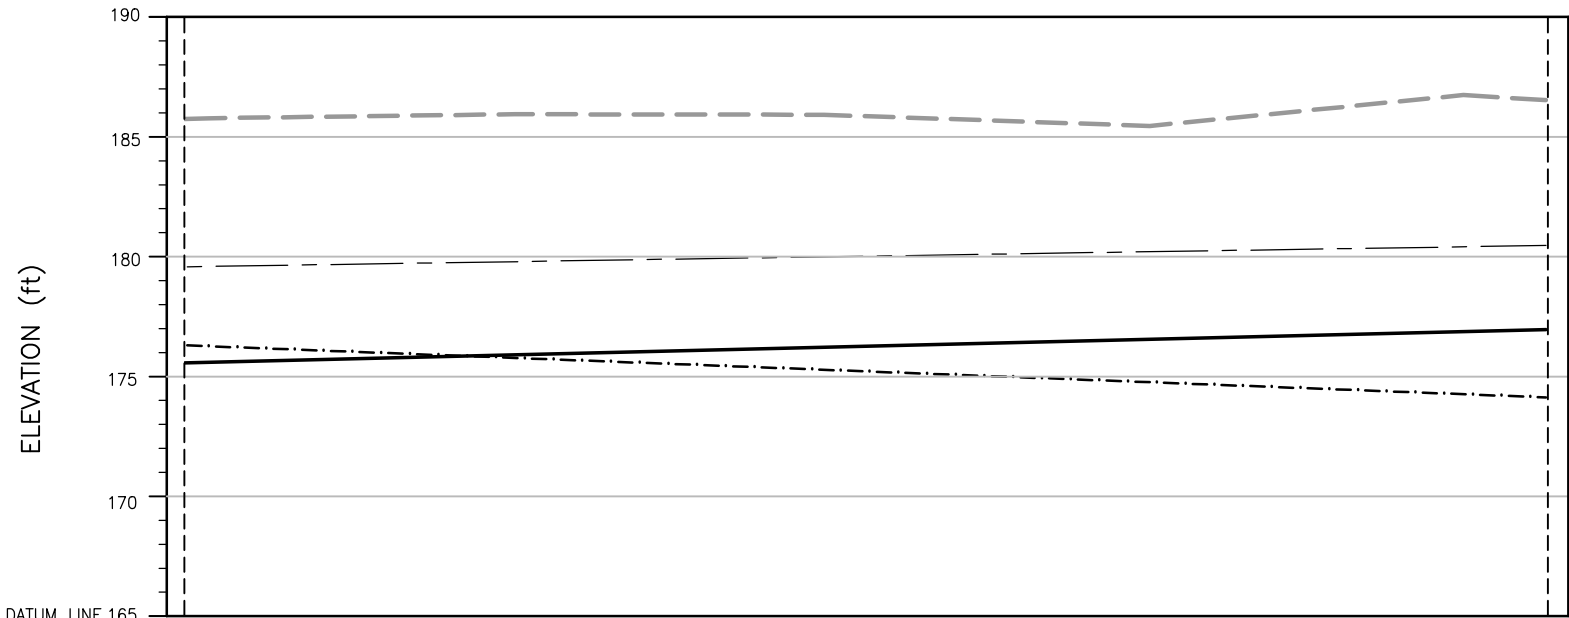


H.F.L. (ft)						180.52
GL LAND SIDE (ft)						176.95
GL RIVER SIDE (ft)						174.12
ELEVATION (ft)	185.77	185.93	185.91	185.44	186.73	186.52
DISTANCE (MILE/FURLONG)	0/5	0/6	0/7	1/0	1/1	1/2

PROFILE

LEGEND:

- GL LAND SIDE
- GL RIVER SIDE
- ELEVATION
- HIGH FLOOD LEVEL (H.F.L.)

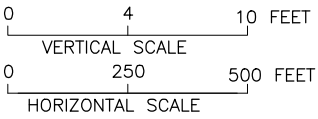

NOTE:

1. (1 MILE = 8 FURLONG) AND (1 FURLONG = 660 FEET)
2. THE HFL HAS BEEN ESTIMATED BASED ON THE SINDH BUND MANUAL AND IS YET TO BE VALIDATED BY HISTORIC OBSERVATION.
- (SHEET 2 OF 2)

CLIENT:  IRRIGATION DEPARTMENT GOVERNMENT OF SINDH		 SINDH RESILIENCE PROJECT SINDH IRRIGATION DEPARTMENT							DRAWN	AA	IRRIGATION DEPARTMENT MORIO LOOP BUND MILE 0-0 TO 1-2 LONGITUDINAL PROFILE DISTANCE 0/5 TO DISTANCE 1/2			DATE	DWG. NO.	REV.
									CHECKED							
									RECOMMENDED							
			REV.	DATE	DESCRIPTION	BY	CKD.	APPR.	APPROVED					MARCH, 2023	SRP/Morio Loop Bund Mile/LP/02	0