


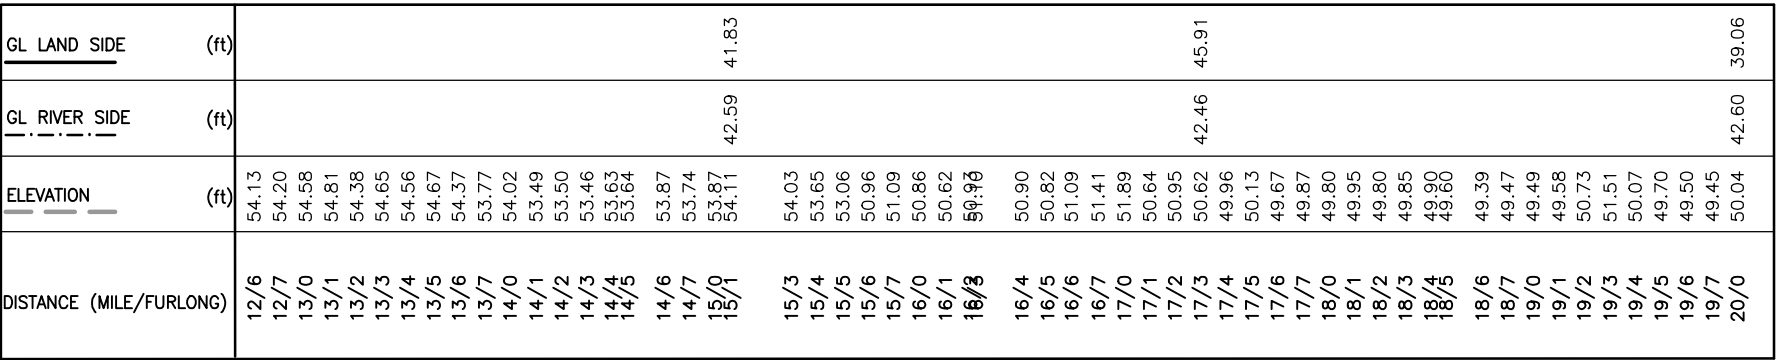

LEGEND:

GL RIVER SIDE - . - . - . - . - . - .

0 5 10 FEET
VERTICAL SCALE

0 2500 5000 FEET
HORIZONTAL SCALE

NOTE:
1 MILE = 8 FURLONG
1 FURLONG = 660 FEET

CLIENT:  IRRIGATION DEPARTMENT GOVERNMENT OF SINDH		 SINDH RESILIENCE PROJECT SINDH IRRIGATION DEPARTMENT							DRAWN	AA	IRRIGATION DEPARTMENT MS BUND 0 TO 26 LONGITUDINAL PROFILE DISTANCE 12/6 TO DISTANCE 20/0	
										CHECKED		
										RECOMMENDED		
			REV.	DATE	DESCRIPTION	BY	CKD.	APPR.	APPROVED		DATE	DWG. NO.