


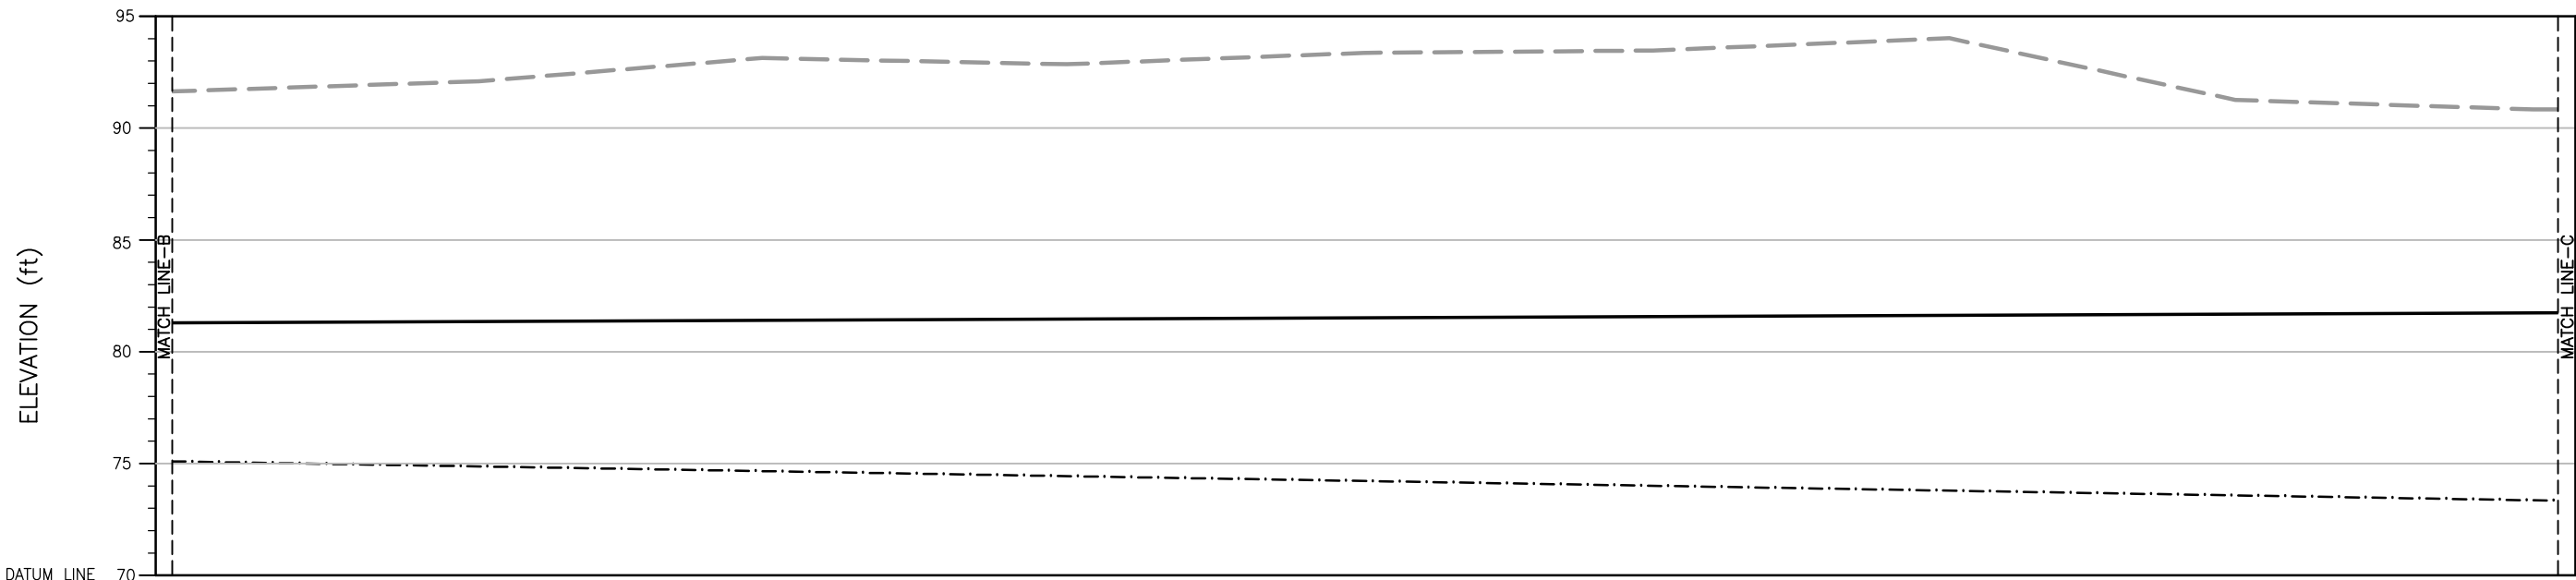


GL LAND SIDE	(ft)									
GL RIVER SIDE	(ft)									
ELEVATION	(ft)	91.63	92.09	93.13	92.85	93.36	93.47	94.01	91.26	90.83
DISTANCE (MILE/FURLONG)		2/0	2/1	2/2	2/3	2/4	2/5	2/6	2/7	3/0

PROFILE

LEGEND:

- GL LAND SIDE
- GL RIVER SIDE
- ELEVATION

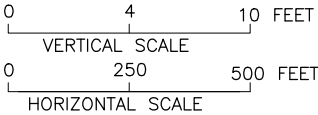

NOTE:
1 MILE = 8 FURLONG
1 FURLONG = 660 FEET

(SHEET 3 OF 5)

CLIENT:  IRRIGATION DEPARTMENT GOVERNMENT OF SINDH		 SINDH RESILIENCE PROJECT SINDH IRRIGATION DEPARTMENT							DRAWN	AA	IRRIGATION DEPARTMENT NEW FATEHPUR LOOP BUND MILE 0-0 TO 4-4 LONGITUDINAL PROFILE DISTANCE 2/0 TO DISTANCE 3/0		
										CHECKED			
										RECOMMENDED			
			REV.	DATE	DESCRIPTION	BY	CKD.	APPR.	APPROVED		DATE	DWG. NO.	