


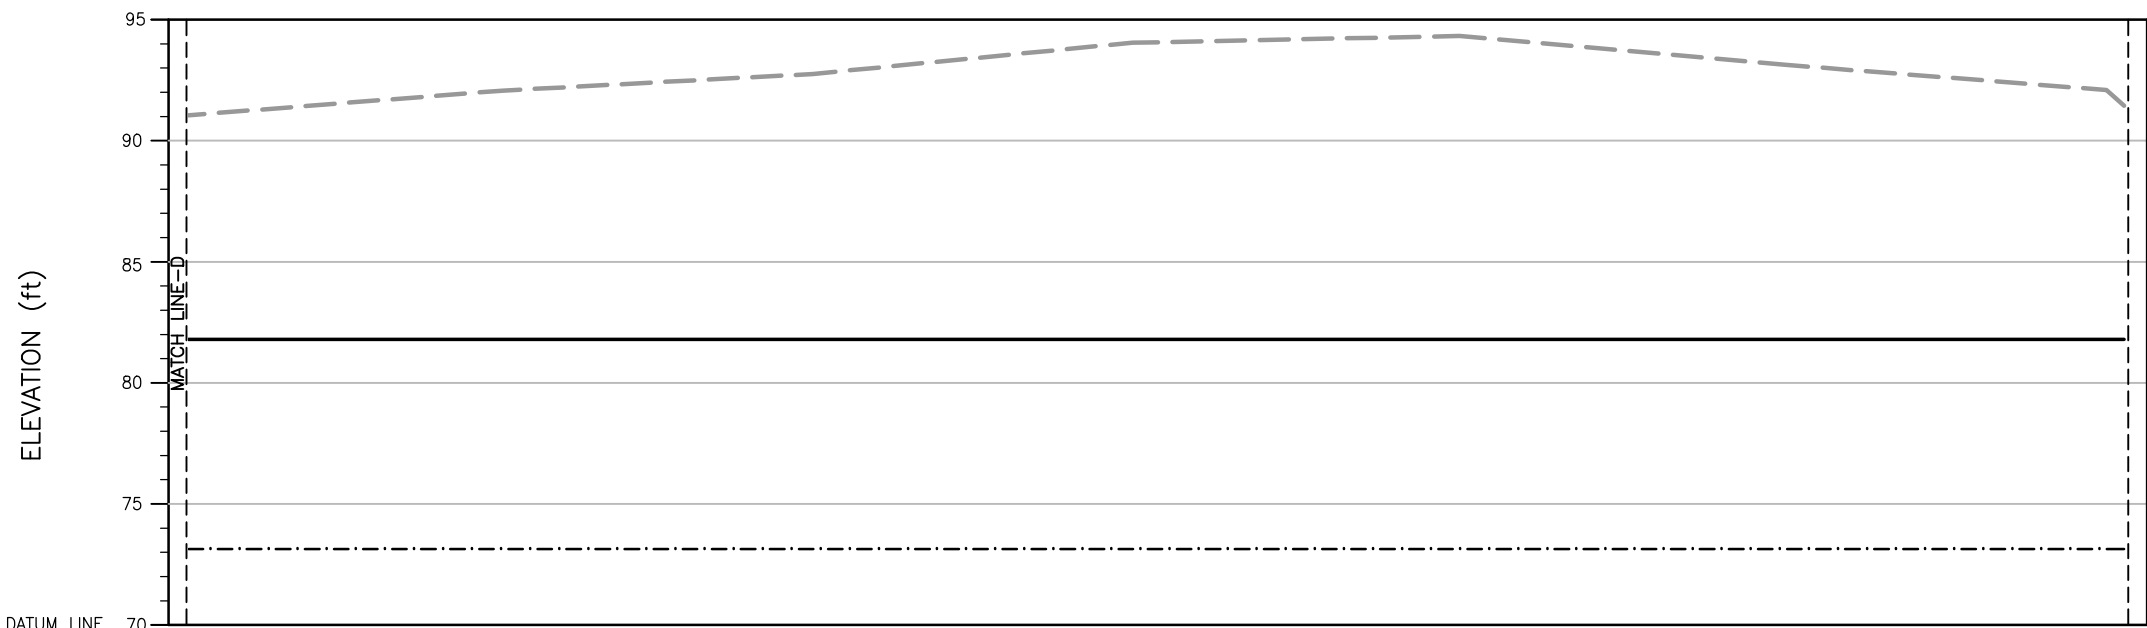


GL LAND SIDE (ft)							81.79
GL RIVER SIDE (ft)							73.14
ELEVATION (ft)	91.02	92.07	92.75	94.04	94.32	93.13	92.09 91.44
DISTANCE (MILE/FURLONG)	3/5	3/6	3/7	4/0	4/1	4/2	4/3 4/4

PROFILE

LEGEND:

- GL LAND SIDE
- GL RIVER SIDE
- ELEVATION

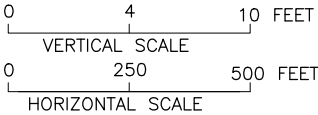

NOTE:
1 MILE = 8 FURLONG
1 FURLONG = 660 FEET

(SHEET 5 OF 5)

CLIENT:  IRRIGATION DEPARTMENT GOVERNMENT OF SINDH		 SINDH RESILIENCE PROJECT SINDH IRRIGATION DEPARTMENT							DRAWN	AA	IRRIGATION DEPARTMENT NEW FATEHPUR LOOP BUND MILE 0-0 TO 4-4 LONGITUDINAL PROFILE DISTANCE 3/5 TO DISTANCE 4/4			
										CHECKED				
										RECOMMENDED				
			REV.	DATE	DESCRIPTION	BY	CKD.	APPR.	APPROVED		DATE	DWG. NO.	REV. 0	