


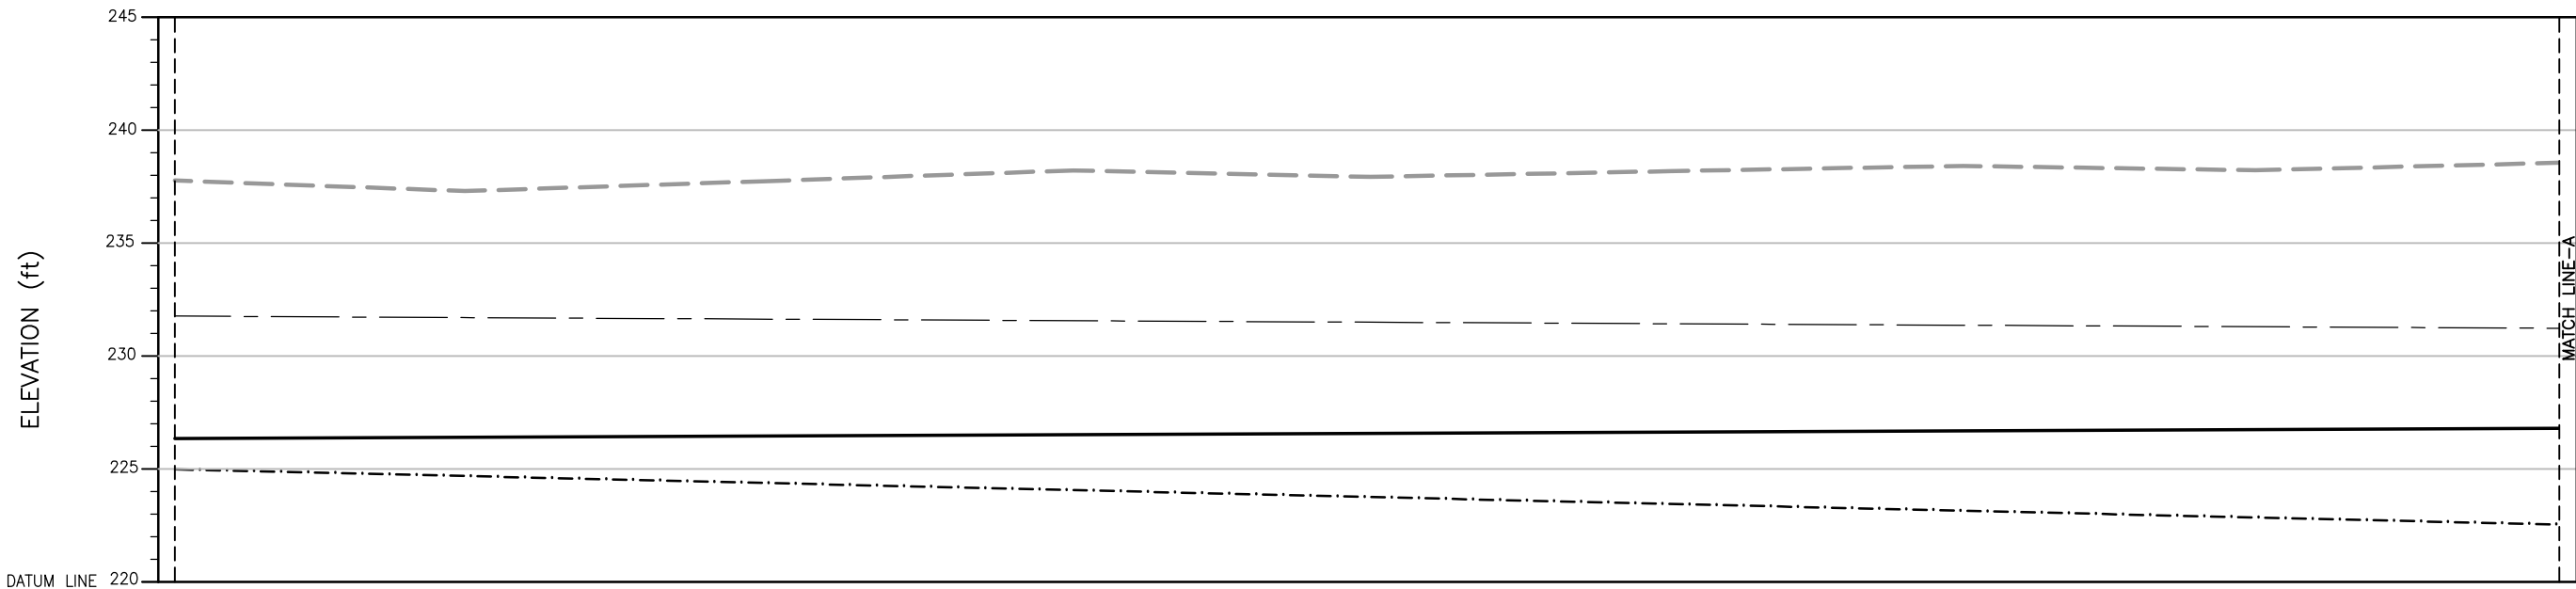


H.F.L. (ft)	237.71								
GL LAND SIDE (ft)	226.29								
GL RIVER SIDE (ft)	224.93								
ELEVATION (ft)	237.71	237.25	237.68	238.16	237.87	238.13	238.36	238.17	238.50
DISTANCE (MILE/FURLONG)	0/0	0/1	0/2	0/3	0/4	0/5	0/6	0/7	1/0

PROFILE

LEGEND:

- GL LAND SIDE
- GL RIVER SIDE
- ELEVATION
- HIGH FLOOD LEVEL (H.F.L.)

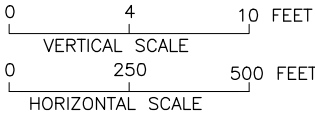

NOTE:

1. (1 MILE = 8 FURLONG) AND (1 FURLONG = 660 FEET)
2. THE HFL HAS BEEN ESTIMATED BASED ON THE SINDH BUND MANUAL AND IS YET TO BE VALIDATED BY HISTORIC OBSERVATION.

(SHEET 1 OF 3)

CLIENT:  IRRIGATION DEPARTMENT GOVERNMENT OF SINDH		 SINDH RESILIENCE PROJECT SINDH IRRIGATION DEPARTMENT							DRAWN	AA	IRRIGATION DEPARTMENT NEW GHORAGHAT BUND MILE 0-0 TO 1-4 FIRST DEFENCE LINE LONGITUDINAL PROFILE DISTANCE 0/0 TO DISTANCE 1/0			
										CHECKED				
										RECOMMENDED				
			REV.	DATE	DESCRIPTION	BY	CKD.	APPR.	APPROVED		DATE	DWG. NO.	REV.	
								MARCH, 2023	SRP/New Ghoraghat Bund Mile 0-0 TO 1-4/LP/01	0				