


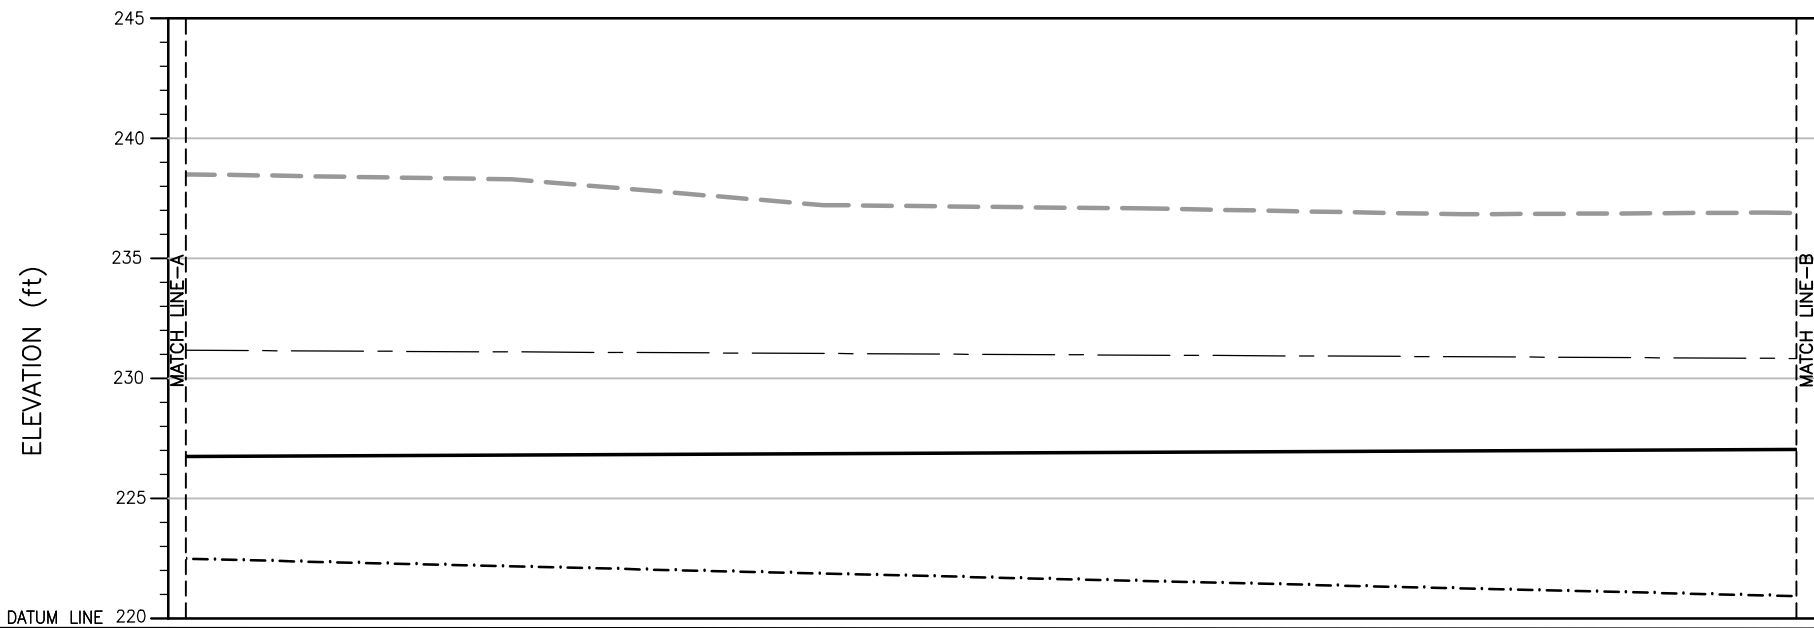


H.F.L. (ft)						
GL LAND SIDE (ft)						
GL RIVER SIDE (ft)						
ELEVATION (ft)	238.50	238.30	237.22	237.08	236.84	236.91
DISTANCE (MILE/FURLONG)	1/0	1/1	1/2	1/3	1/4	1/5

PROFILE

LEGEND:

- GL LAND SIDE
- GL RIVER SIDE
- ELEVATION
- HIGH FLOOD LEVEL (H.F.L.)

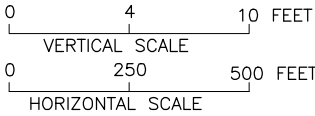

NOTE:

1. (1 MILE = 8 FURLONG) AND (1 FURLONG = 660 FEET)
2. THE HFL HAS BEEN ESTIMATED BASED ON THE SINDH BUND MANUAL AND IS YET TO BE VALIDATED BY HISTORIC OBSERVATION.

(SHEET 2 OF 3)

CLIENT:  IRRIGATION DEPARTMENT GOVERNMENT OF SINDH		 SINDH RESILIENCE PROJECT SINDH IRRIGATION DEPARTMENT						DRAWN	AA	IRRIGATION DEPARTMENT NEW GHORAGHAT BUND MILE 0-0 TO 1-4 FIRST DEFENCE LINE LONGITUDINAL PROFILE DISTANCE 1/0 TO DISTANCE 1/5			
									CHECKED				
									RECOMMENDED				
			REV.	DATE	DESCRIPTION	BY	CKD.	APPR.	APPROVED		DATE	DWG. NO.	REV.
								MARCH, 2023	SRP/New Ghoraghat Bund Mile 0-0 TO 1-4/LP/02	0			