


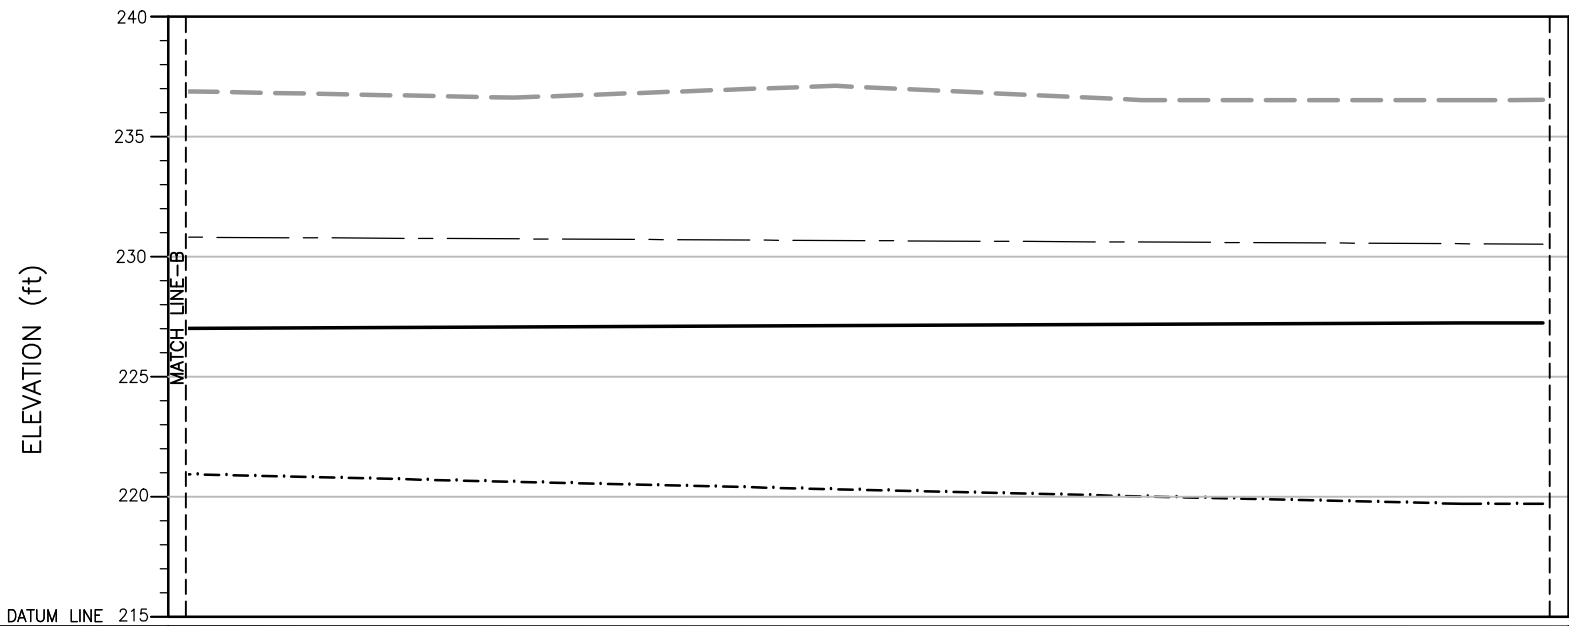


H.F.L.	(ft)						230.56
GL LAND SIDE	165 (ft)					227.27	227.27
GL RIVER SIDE	(ft)					219.74	219.74
ELEVATION	(ft)	236.91	236.66	237.15	236.55	236.55	236.56
DISTANCE (MILE/FURLONG)		1/5	1/6	1/7	2/0	2/1	2/2

PROFILE

LEGEND:

- GL LAND SIDE
- GL RIVER SIDE
- ELEVATION
- HIGH FLOOD LEVEL (H.F.L.)

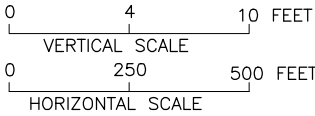

NOTE:

1. (1 MILE = 8 FURLONG) AND (1 FURLONG = 660 FEET)
2. THE HFL HAS BEEN ESTIMATED BASED ON THE SINDH BUND MANUAL AND IS YET TO BE VALIDATED BY HISTORIC OBSERVATION.

(SHEET 3 OF 3)

CLIENT:  IRRIGATION DEPARTMENT GOVERNMENT OF SINDH		 SINDH RESILIENCE PROJECT SINDH IRRIGATION DEPARTMENT						DRAWN	AA	IRRIGATION DEPARTMENT NEW GHORAGHAT BUND MILE 0-0 TO 1-4 FIRST DEFENCE LINE LONGITUDINAL PROFILE DISTANCE 1/5 TO DISTANCE 2/2		
								CHECKED				
								RECOMMENDED				
			REV.	DATE	DESCRIPTION	BY	CKD.	APPR.	APPROVED	DATE MARCH, 2023	DWG. NO. SRP/New Ghoraghat Bund Mile 0-0 TO 1-4/LP/03	REV. 0