


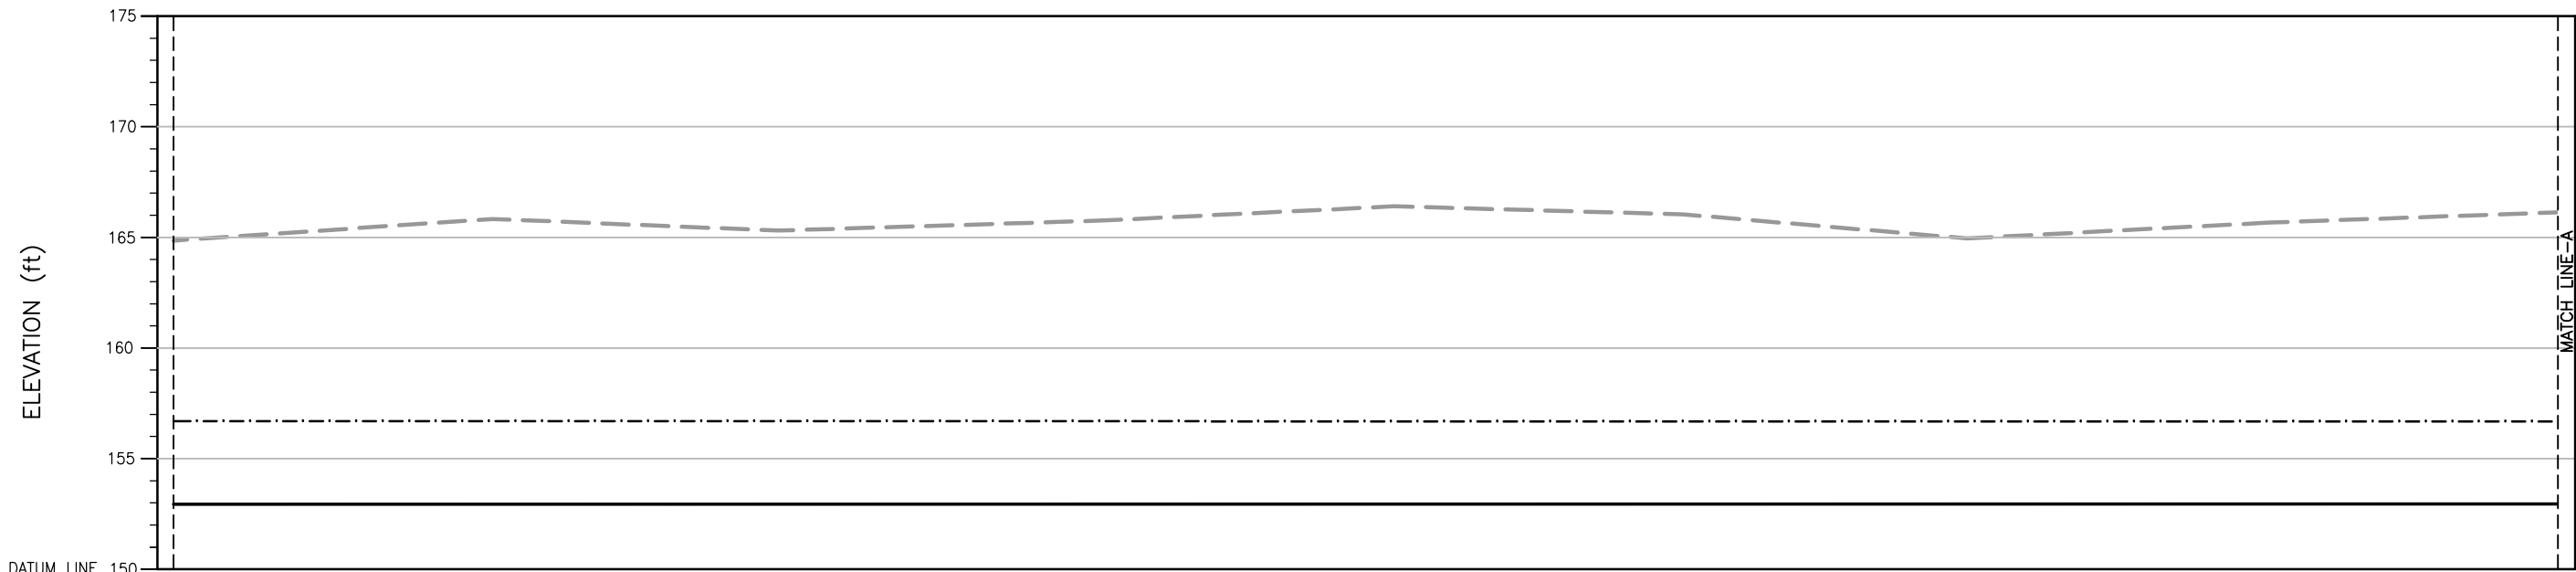


GL LAND SIDE	(ft)	152.95									
GL RIVER SIDE	(ft)	156.70									
ELEVATION	(ft)	164.85	165.83	165.31	165.76	166.40	166.04	164.95	165.66	166.14	
DISTANCE (MILE/FURLONG)		0/0	0/1	0/2	0/3	0/4	0/5	0/6	0/7	1/0	

PROFILE

LEGEND:

- GL LAND SIDE
- GL RIVER SIDE
- ELEVATION

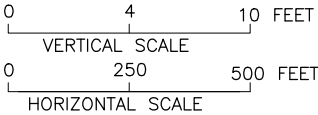

NOTE:
1 MILE = 8 FURLONG
1 FURLONG = 660 FEET

(SHEET 1 OF 4)

CLIENT:



IRRIGATION DEPARTMENT
GOVERNMENT OF SINDH



SINDH RESILIENCE PROJECT
SINDH IRRIGATION DEPARTMENT

								DRAWN	AA
								CHECKED	
								RECOMMENDED	
REV.	DATE	DESCRIPTION	BY	CKD.	APPR.	APPROVED			

IRRIGATION DEPARTMENT
NEW MORIO LOOP BUND MILE 0-0 TO 4-1 SECOND DEFENCE LINE
LONGITUDINAL PROFILE
DISTANCE 0/0 TO DISTANCE 1/0

DATE

DWG. NO.

REV.
0