


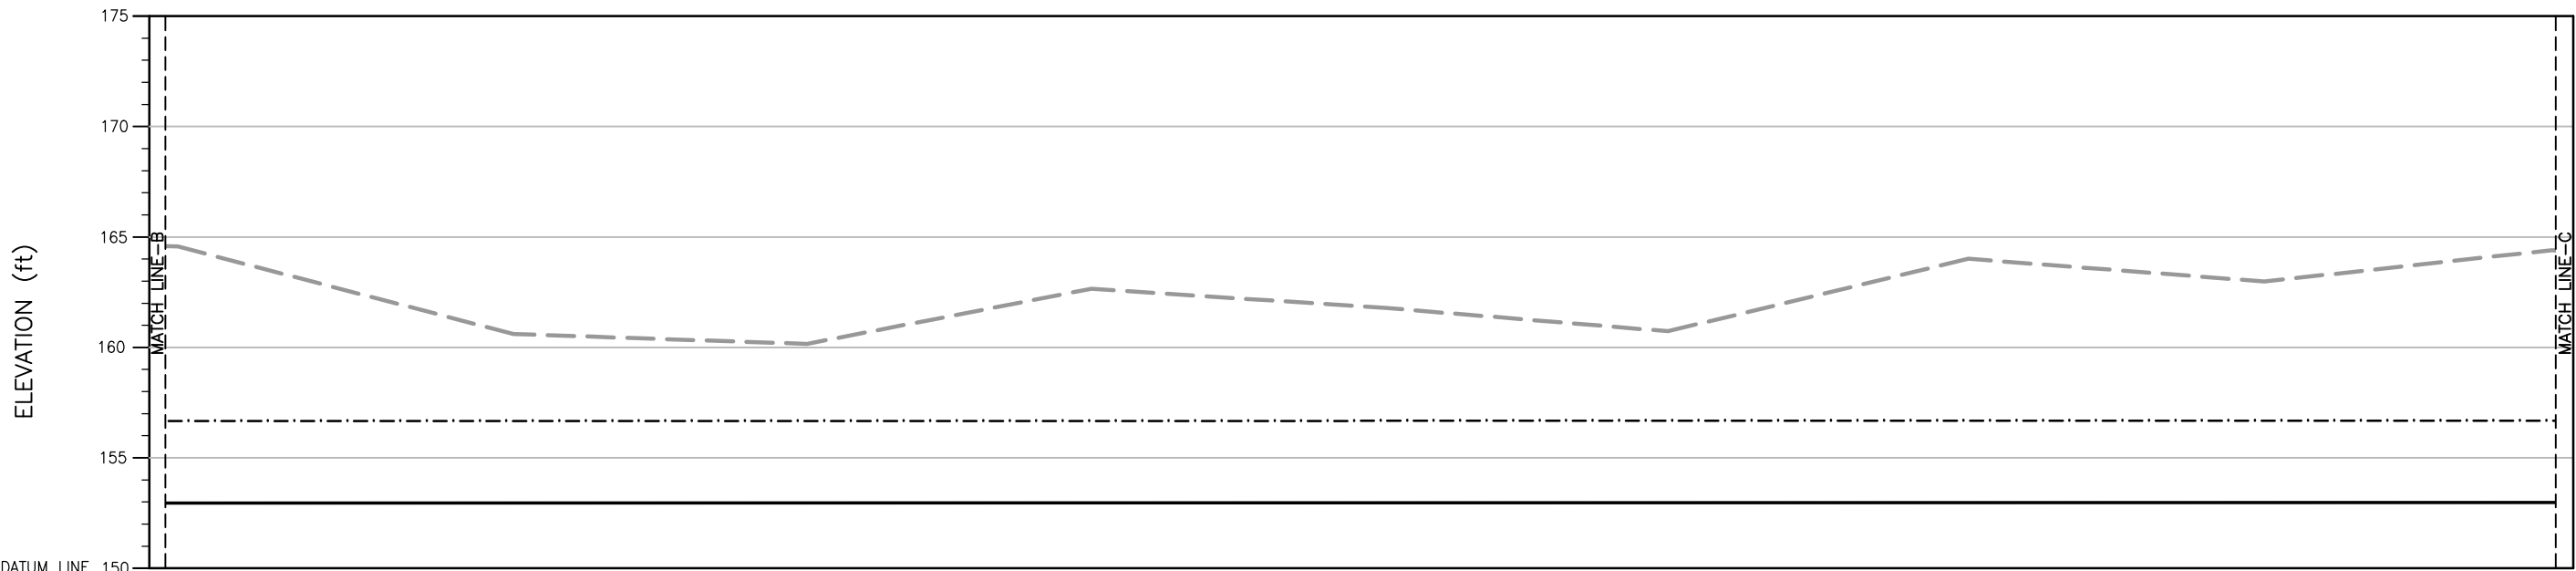


GL LAND SIDE (ft)										
GL RIVER SIDE (ft)										
ELEVATION (ft)	164.57	160.61	160.16	162.66	161.78	160.73	164.01	162.98	164.40	
DISTANCE (MILE/FURLONG)	2/0	2/1	2/2	2/3	2/4	2/5	2/6	2/7	3/0	

PROFILE

LEGEND:

- GL LAND SIDE
- GL RIVER SIDE
- ELEVATION

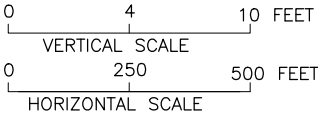

NOTE:
1 MILE = 8 FURLONG
1 FURLONG = 660 FEET

(SHEET 3 OF 4)

CLIENT:



IRRIGATION DEPARTMENT
GOVERNMENT OF SINDH



SINDH RESILIENCE PROJECT
SINDH IRRIGATION DEPARTMENT

							DRAWN	AA
							CHECKED	
							RECOMMENDED	
REV.	DATE	DESCRIPTION	BY	CKD.	APPR.	APPROVED		

IRRIGATION DEPARTMENT	
NEW MORIO LOOP BUND MILE 0-0 TO 4-1 SECOND DEFENCE LINE	
LONGITUDINAL PROFILE	
DISTANCE 2/0 TO DISTANCE 3/0	
DATE	DWG. NO.
REV.	0