


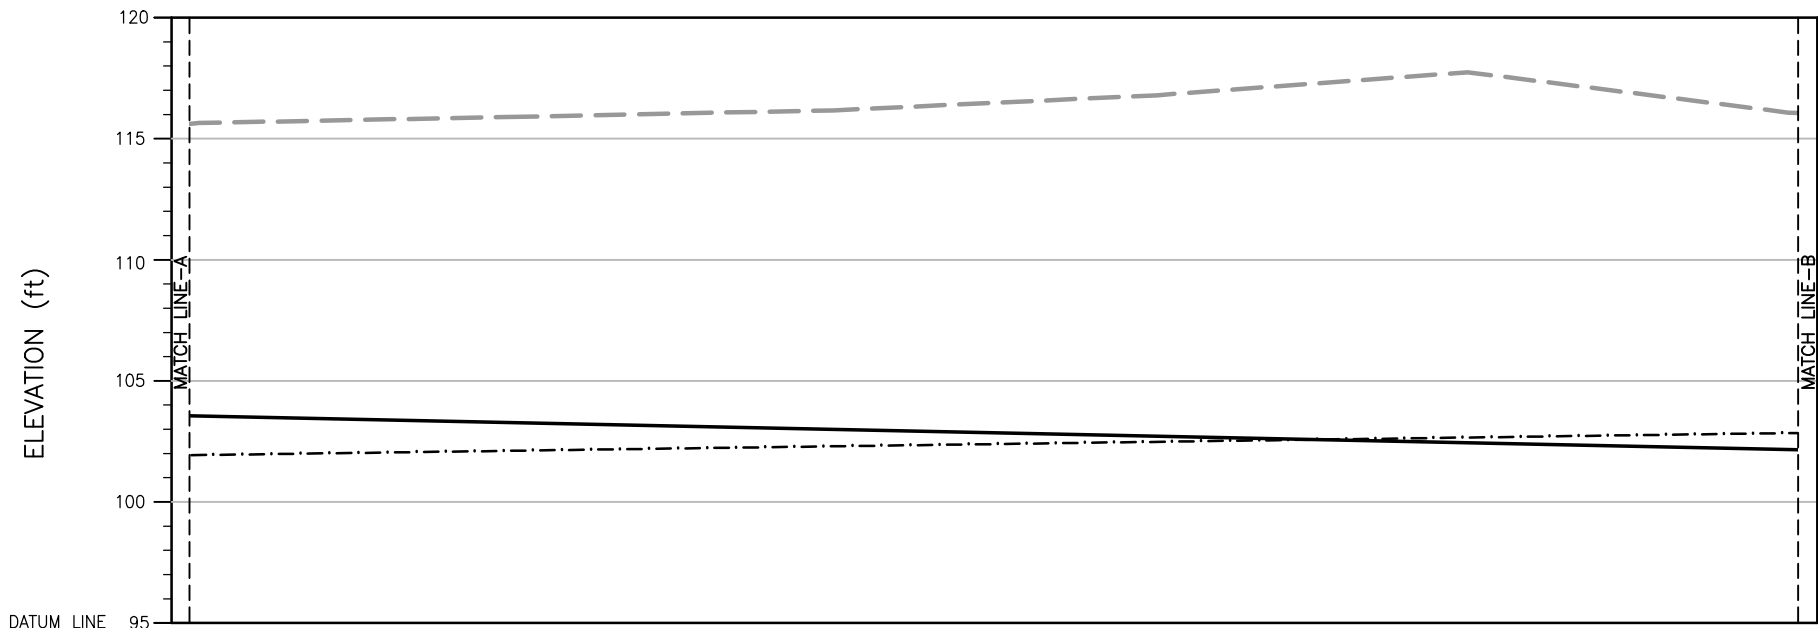

GL LAND SIDE	(ft)					
GL RIVER SIDE	(ft)					
ELEVATION	(ft)	115.64	115.90	116.17	116.79	117.74
DISTANCE (MILE/FURLONG)		1/0	1/1	1/2	1/3	1/4
						1/5

PROFILE

LEGEND:

- GL LAND SIDE
- GL RIVER SIDE
- ELEVATION



NOTE:
1 MILE = 8 FURLONG
1 FURLONG = 660 FEET

(SHEET 2 OF 3)

CLIENT:  IRRIGATION DEPARTMENT GOVERNMENT OF SINDH		 SINDH RESILIENCE PROJECT SINDH IRRIGATION DEPARTMENT							DRAWN	AA	IRRIGATION DEPARTMENT NEW MUD LOOP BUND MILE 0-0 TO 2-1 (ACTING AS FRONT BUND) LONGITUDINAL PROFILE DISTANCE 1/0 TO DISTANCE 1/5			
										CHECKED				
										RECOMMENDED				
			REV.	DATE	DESCRIPTION	BY	CKD.	APPR.	APPROVED		DATE	DWG. NO.		REV. 0