


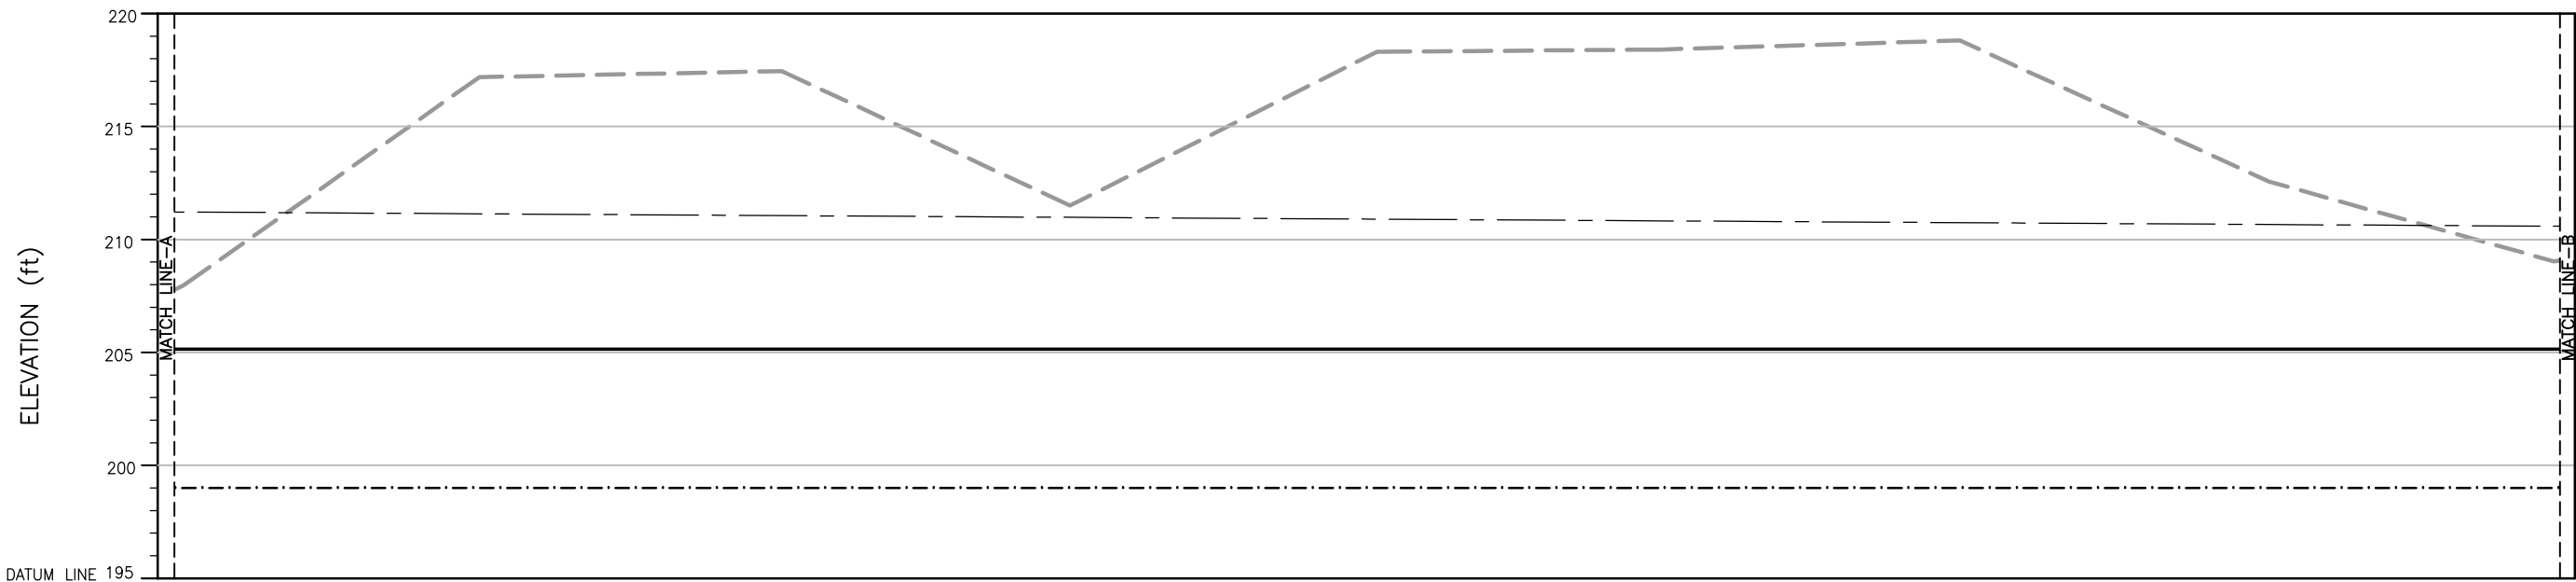


H.F.L. (ft)									
GL LAND SIDE (ft)									
GL RIVER SIDE (ft)									
ELEVATION (ft)	207.97	217.18	217.45	211.50	218.31	218.40	218.80	212.56	209.03
DISTANCE (MILE/FURLONG)	1/0	1/1	1/2	1/3	1/4	1/5	1/6	1/7	2/0

PROFILE

LEGEND:

- GL LAND SIDE
- GL RIVER SIDE
- ELEVATION
- HIGH FLOOD LEVEL (H.F.L.)

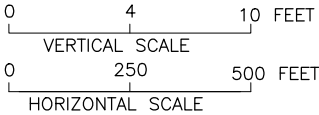

NOTE:

1. (1 MILE = 8 FURLONG) AND (1 FURLONG = 660 FEET)
2. THE HFL HAS BEEN ESTIMATED BASED ON THE SINDH BUND MANUAL AND IS YET TO BE VALIDATED BY HISTORIC OBSERVATION.
- (SHEET 2 OF 6)

CLIENT:  IRRIGATION DEPARTMENT GOVERNMENT OF SINDH		 SINDH RESILIENCE PROJECT SINDH IRRIGATION DEPARTMENT						DRAWN	AA	IRRIGATION DEPARTMENT OLD BECHANJI BUND SECOND DEFENCE LINE LONGITUDINAL PROFILE DISTANCE 1/0 TO DISTANCE 2/0		
								CHECKED				
								RECOMMENDED				
			REV.	DATE	DESCRIPTION	BY	CKD.	APPR.	APPROVED	DATE MARCH, 2023	DWG. NO. SRP/Old Bechanji Bund/LP/02	REV. 0