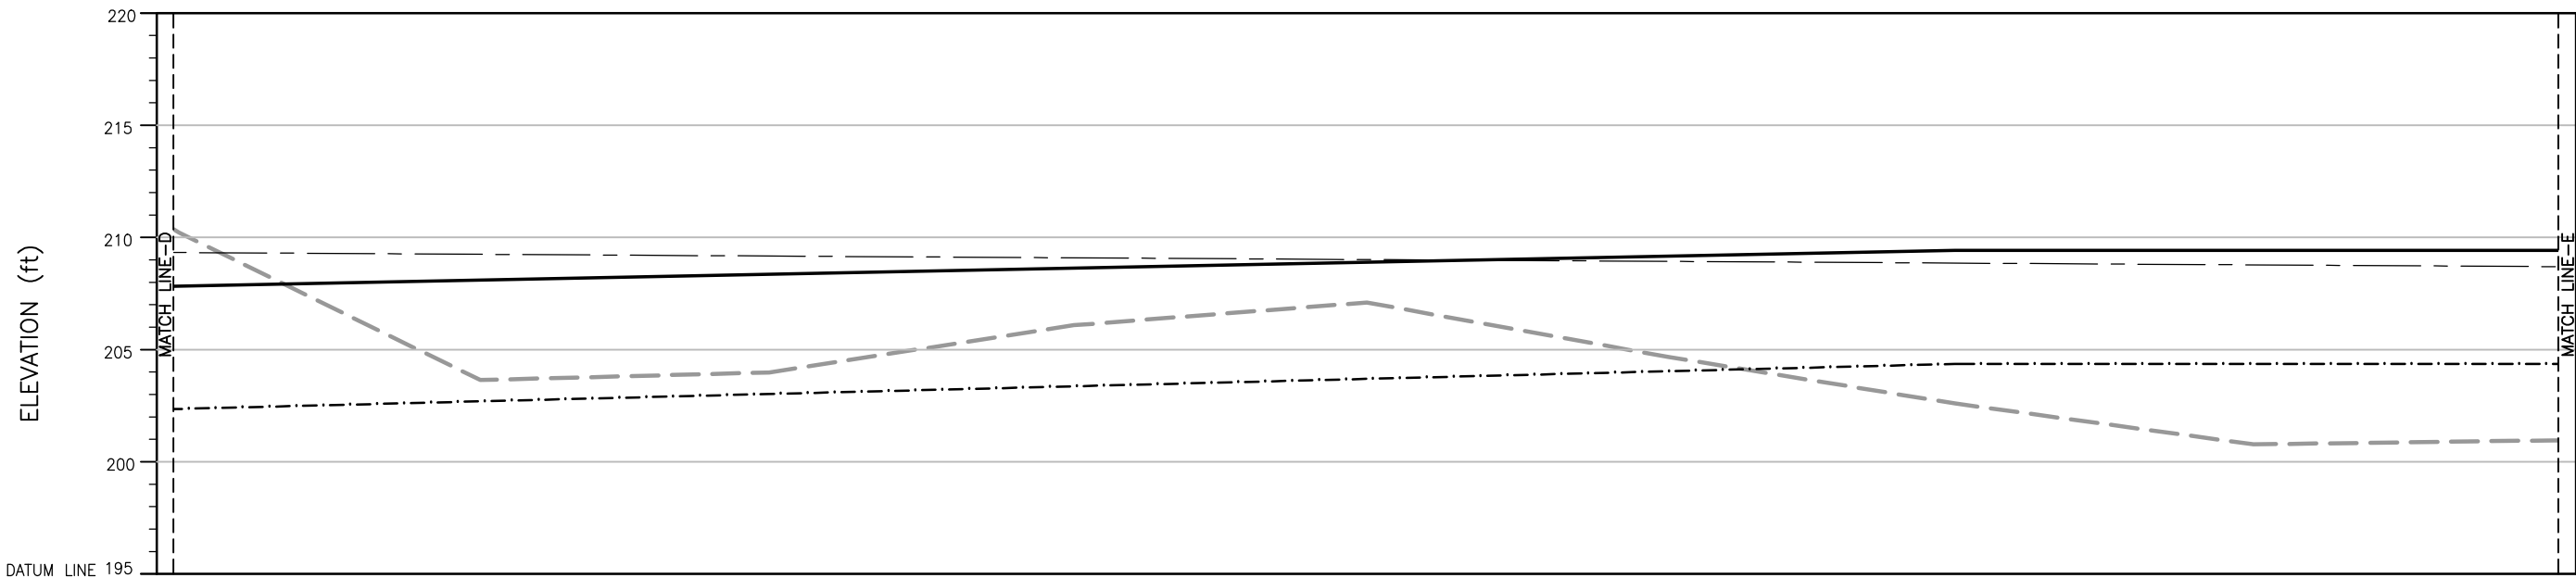
 


NOTE:

1. (1 MILE = 8 FURLONG) AND (1 FURLONG = 660 FEET)

2. THE HFL HAS BEEN ESTIMATED BASED ON THE SINDH BUND MANUAL AND IS YET TO BE VALIDATED BY HISTORIC OBSERVATION.

(SHEET 5 OF 6)

CLIENT:  IRRIGATION DEPARTMENT GOVERNMENT OF SINDH		 SINDH RESILIENCE PROJECT SINDH IRRIGATION DEPARTMENT							DRAWN	AA	IRRIGATION DEPARTMENT OLD BECHANJI BUND SECOND DEFENCE LINE LONGITUDINAL PROFILE DISTANCE 4/0 TO DISTANCE 5/0			
										CHECKED				
										RECOMMENDED				
			REV.	DATE	DESCRIPTION	BY	CKD.	APPR.	APPROVED		DATE MARCH, 2023	DWG. NO. SRP/Old Bechanji Bund/LP/05	REV. 0	