


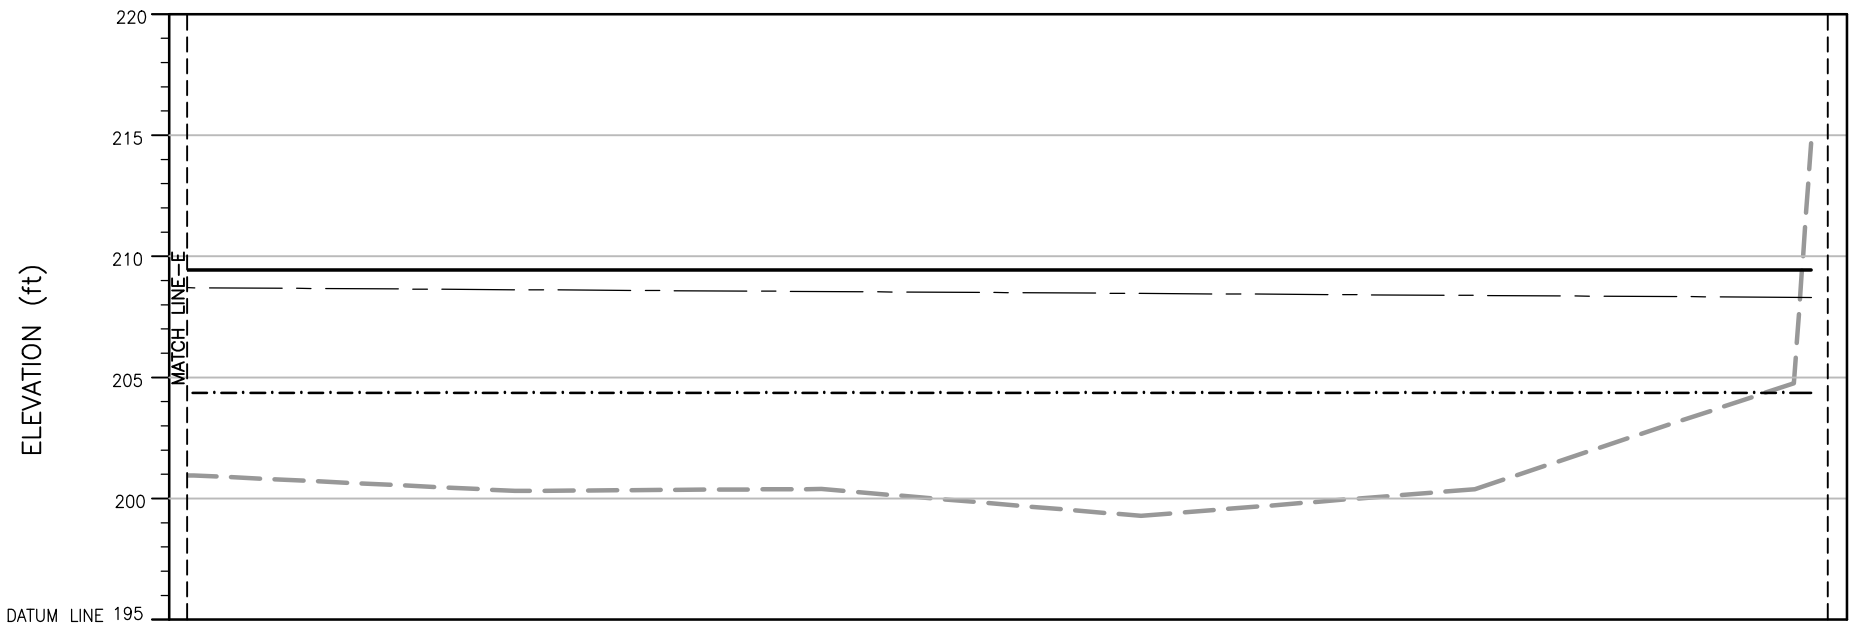


H.F.L. (ft)						208.66
GL LAND SIDE (ft)	165.48					209.43
GL RIVER SIDE (ft)	165.19					204.36
ELEVATION (ft)	200.96	200.32	200.40	199.29	200.39	204.76 214.66
DISTANCE (MILE/FURLONG)	5/0	5/1	5/2	5/3	5/4	5/5 5/6

PROFILE

LEGEND:

- GL LAND SIDE
- GL RIVER SIDE
- ELEVATION
- HIGH FLOOD LEVEL (H.F.L.)

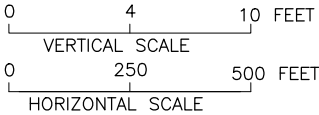

NOTE:

1. (1 MILE = 8 FURLONG) AND (1 FURLONG = 660 FEET)
2. THE HFL HAS BEEN ESTIMATED BASED ON THE SINDH BUND MANUAL AND IS YET TO BE VALIDATED BY HISTORIC OBSERVATION.
- (SHEET 6 OF 6)

CLIENT:



IRRIGATION DEPARTMENT
GOVERNMENT OF SINDH



SINDH RESILIENCE PROJECT
SINDH IRRIGATION DEPARTMENT

							DRAWN	AA
							CHECKED	
							RECOMMENDED	
REV.	DATE	DESCRIPTION	BY	CKD.	APPR.	APPROVED		

IRRIGATION DEPARTMENT OLD BECHANJI BUND SECOND DEFENCE LINE LONGITUDINAL PROFILE DISTANCE 4/0 TO DISTANCE 5/6			DATE MARCH, 2023	DWG. NO. SRP/Old Bechanji Bund/LP/06	REV. 0
--	--	--	---------------------	---	-----------