


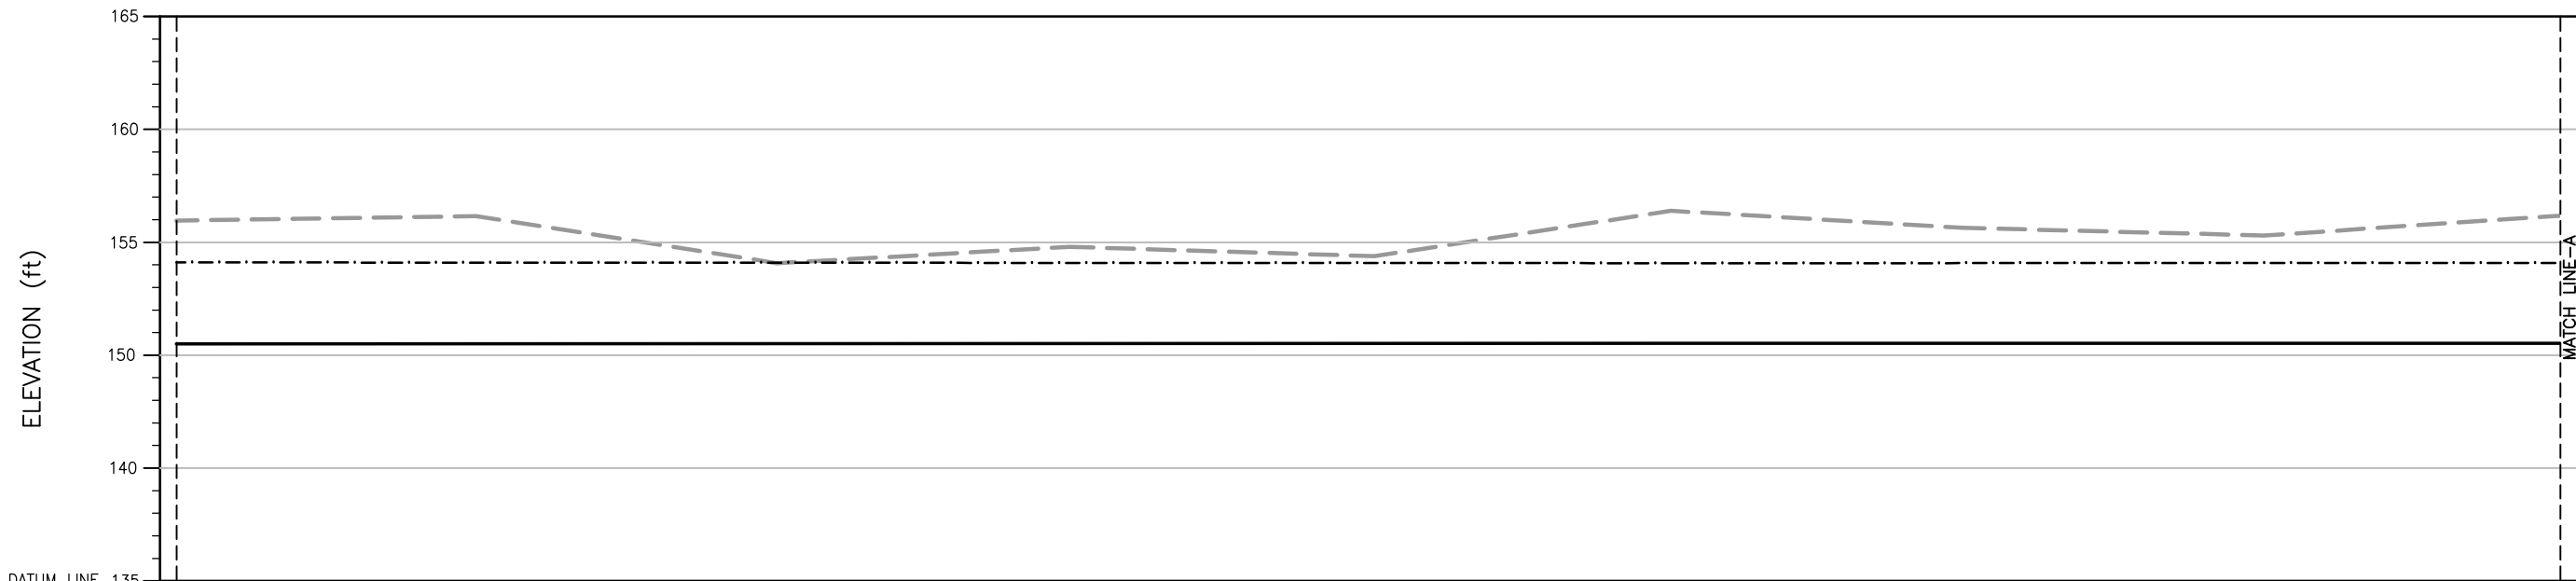


GL LAND SIDE	(ft)	150.50								150.52	
GL RIVER SIDE	(ft)	154.10								154.07	
ELEVATION	(ft)	155.96	156.15	154.07	154.79	154.38	156.39	155.64	155.29	156.16	
DISTANCE (MILE/FURLONG)		0/0	0/1	0/2	0/3	0/4	0/5	0/6	0/7	1/0	

PROFILE

LEGEND:

- GL LAND SIDE
- GL RIVER SIDE
- ELEVATION

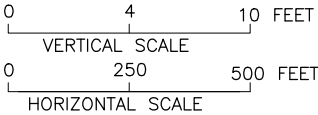

NOTE:
1 MILE = 8 FURLONG
1 FURLONG = 660 FEET

(SHEET 1 OF 3)

CLIENT:  IRRIGATION DEPARTMENT GOVERNMENT OF SINDH		 SINDH RESILIENCE PROJECT SINDH IRRIGATION DEPARTMENT							DRAWN	AA	IRRIGATION DEPARTMENT PIPRI LOOP BUND MILE 0-6 TO 3-5 (ACTING AS FRONT LINE BUND) LONGITUDINAL PROFILE DISTANCE 0/0 TO DISTANCE 1/0			
										CHECKED				
										RECOMMENDED				
			REV.	DATE	DESCRIPTION	BY	CKD.	APPR.	APPROVED		DATE	DWG. NO.		REV. 0