


GL LAND SIDE —————

ELEVATION — — — — —

GL RIVER SIDE - - - - -

HIGH FLOOD LEVEL (H.F.L.) — — — — —

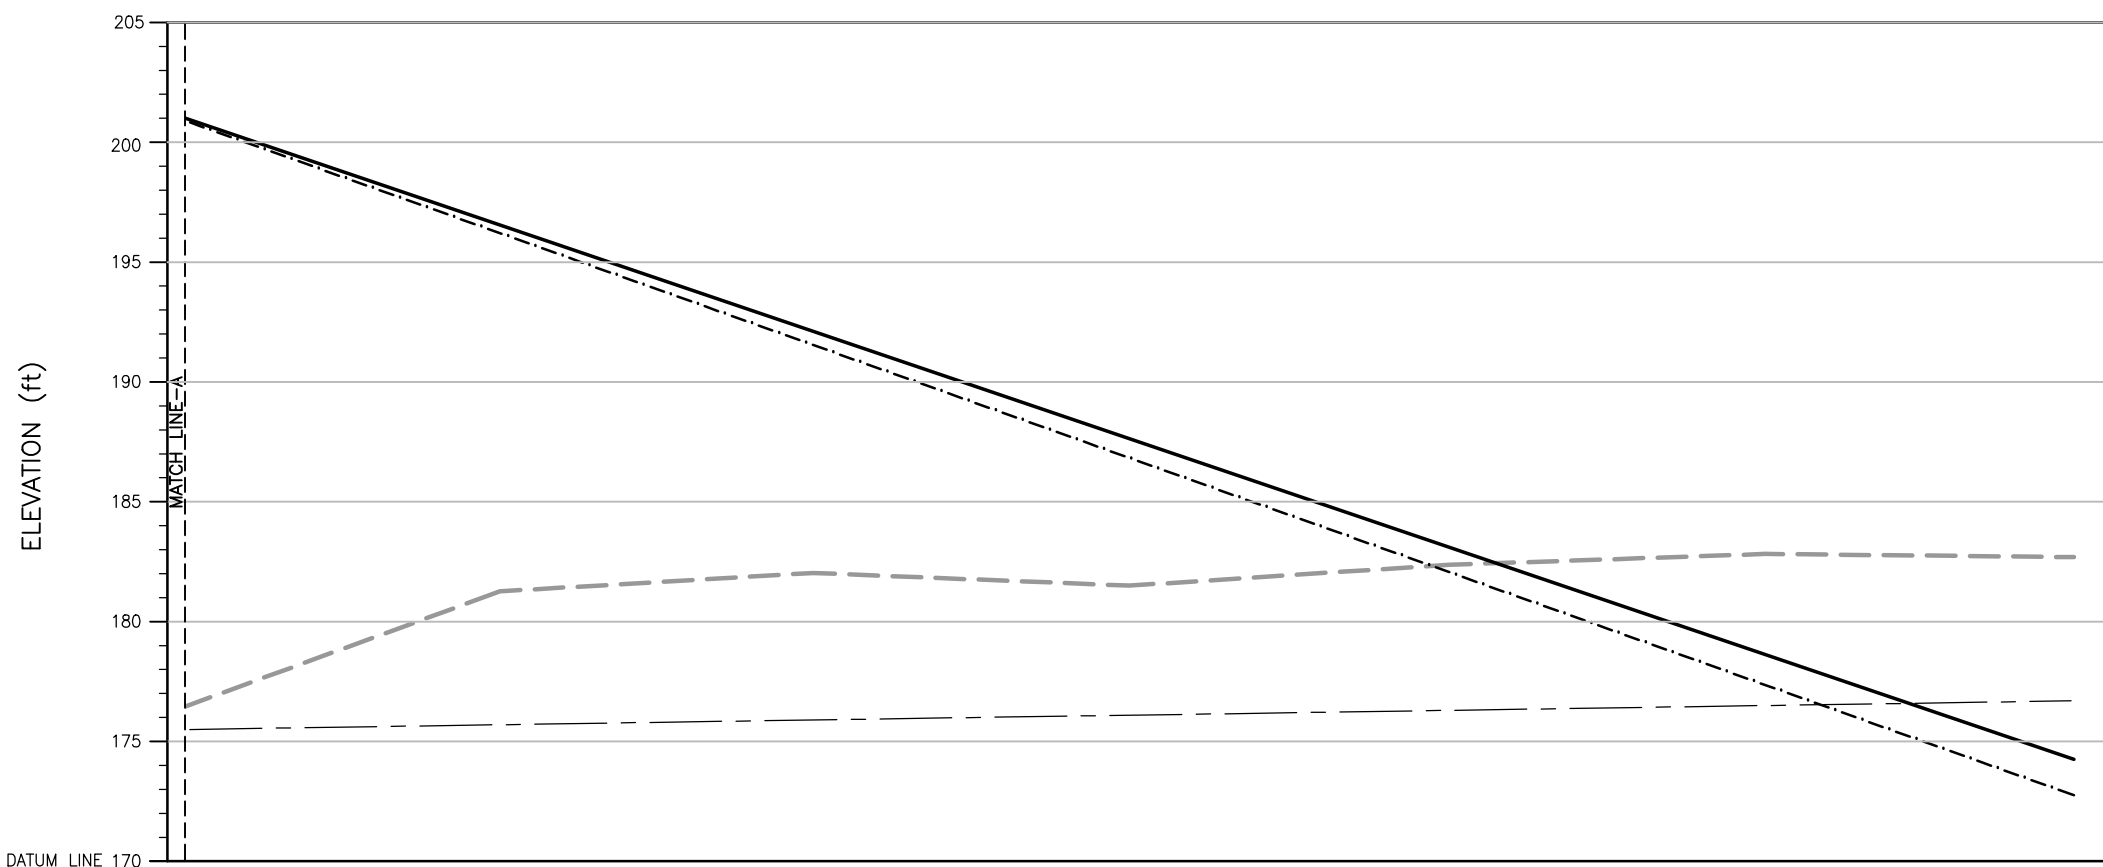

DATUM LINE 170										
H.F.L.	(ft)									176.69
<u>GL LAND SIDE</u>	(ft)									174.25
<u>GL RIVER SIDE</u>	(ft)									172.76
ELEVATION	(ft)	176.34	181.27	182.03	181.50	182.37		182.82	182.69	
DISTANCE (MILE/FURLONG)		0/6	0/7	1/0	1/1	1/2		1/3	1/4	

0 4 10 FEET
VERTICAL SCALE

0 250 500 FEET
HORIZONTAL SCALE

1. (1 MILE = 8 FURLONG) AND (1 FURLONG = 660 FEET)
2. THE HFL HAS BEEN ESTIMATED BASED ON THE SINDH BUND MANUAL AND IS YET TO BE VALIDATED BY HISTORIC OBSERVATION.

CLIENT:



IRRIGATION DEPARTMENT

GOVERNMENT OF SINDH



SINDH RESILIENCE PROJECT
SINDH IRRIGATION DEPARTMENT

						DRAWN	AA
						CHECKED	
						RECOMMENDED	
REV.	DATE	DESCRIPTION	BY	CKD.	APPR.	APPROVED	

IRRIGATION DEPARTMENT
PIR SHER LOOP BUND MILE 0-0 TO 1-4
LONGITUDINAL PROFILE
DISTANCE 0/6 TO DISTANCE 1/4

DATE	DWG. NO.	REV.
MARCH, 2023	SRP/Pir Sher Loop Bund/LP/02	0