


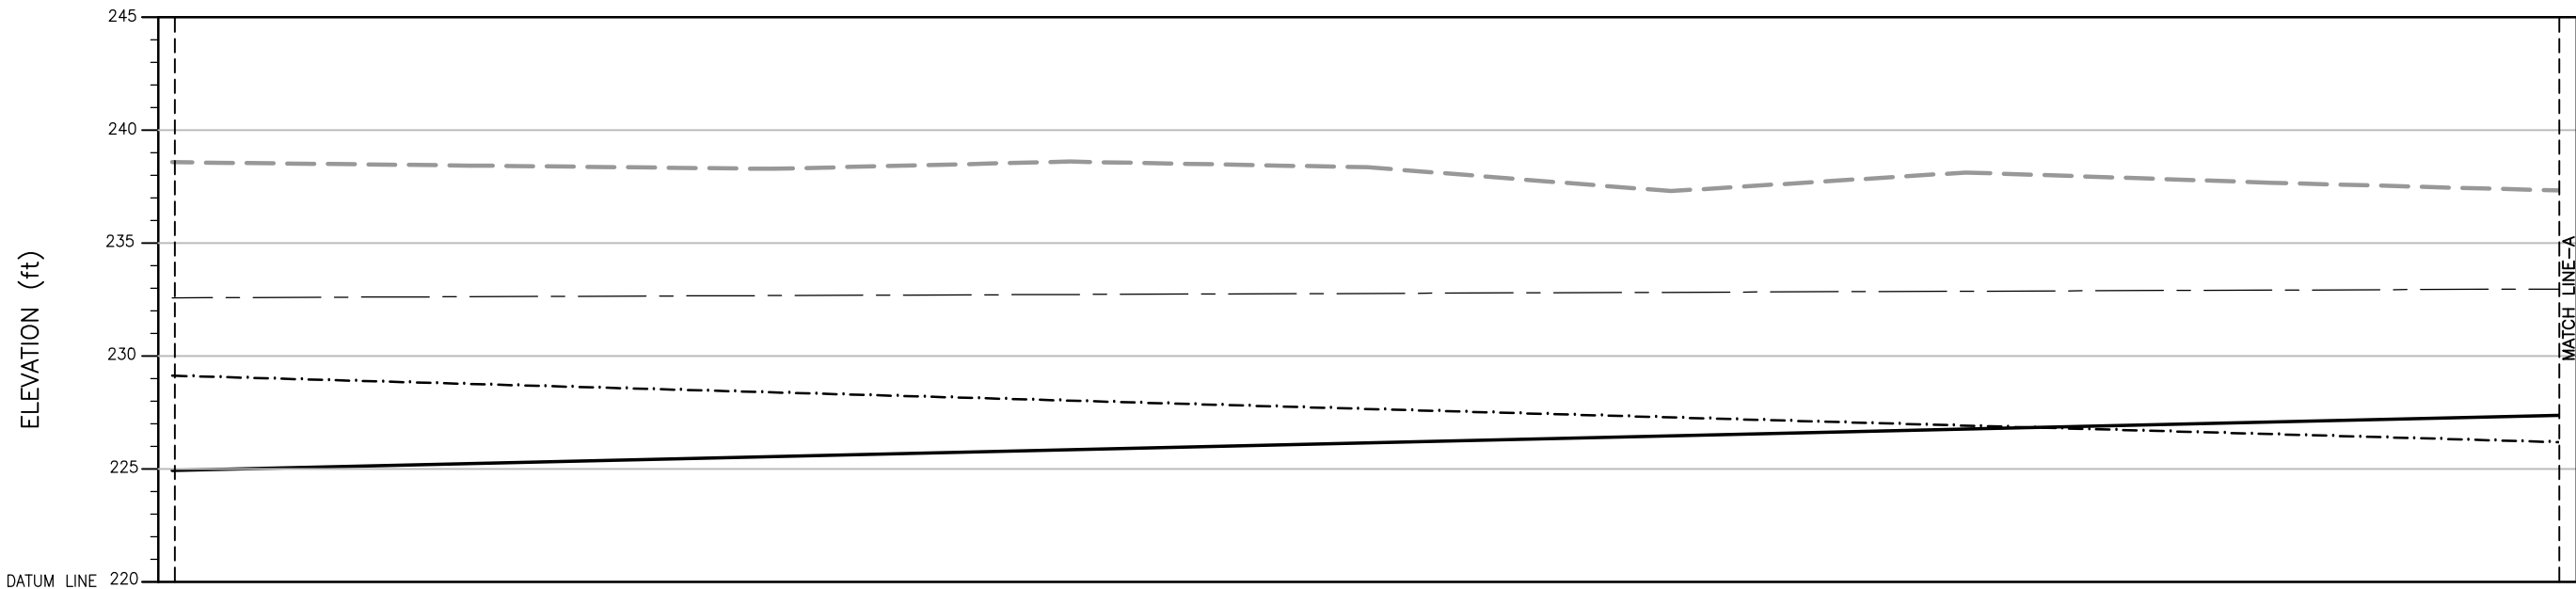


H.F.L. (ft)	238.52								
GL LAND SIDE (ft)	224.88								
GL RIVER SIDE (ft)	229.07								
ELEVATION (ft)	238.52	238.37	238.23	238.55	238.30	237.24	238.07	237.61	237.27
DISTANCE (MILE/FURLONG)	0/0	0/1	0/2	0/3	0/4	0/5	0/6	0/7	1/0

PROFILE

LEGEND:

- GL LAND SIDE
- GL RIVER SIDE
- ELEVATION
- HIGH FLOOD LEVEL (H.F.L.)

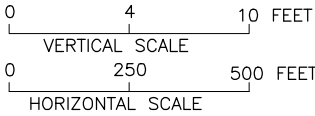

NOTE:

1. (1 MILE = 8 FURLONG) AND (1 FURLONG = 660 FEET)
2. THE HFL HAS BEEN ESTIMATED BASED ON THE SINDH BUND MANUAL AND IS YET TO BE VALIDATED BY HISTORIC OBSERVATION.

(SHEET 1 OF 3)

CLIENT:  IRRIGATION DEPARTMENT GOVERNMENT OF SINDH		 SINDH RESILIENCE PROJECT SINDH IRRIGATION DEPARTMENT						DRAWN	AA	IRRIGATION DEPARTMENT QADIRPUR BUND 0-0 TO 1-2 FIRST DEFENCE LINE LONGITUDINAL PROFILE DISTANCE 0/0 TO DISTANCE 1/0			
									CHECKED				
									RECOMMENDED				
			REV.	DATE	DESCRIPTION	BY	CKD.	APPR.	APPROVED		DATE	DWG. NO.	REV.
								MARCH, 2023	SRP/Qadirpur Bund 0-0 TO 1-2/LP/01	0			