


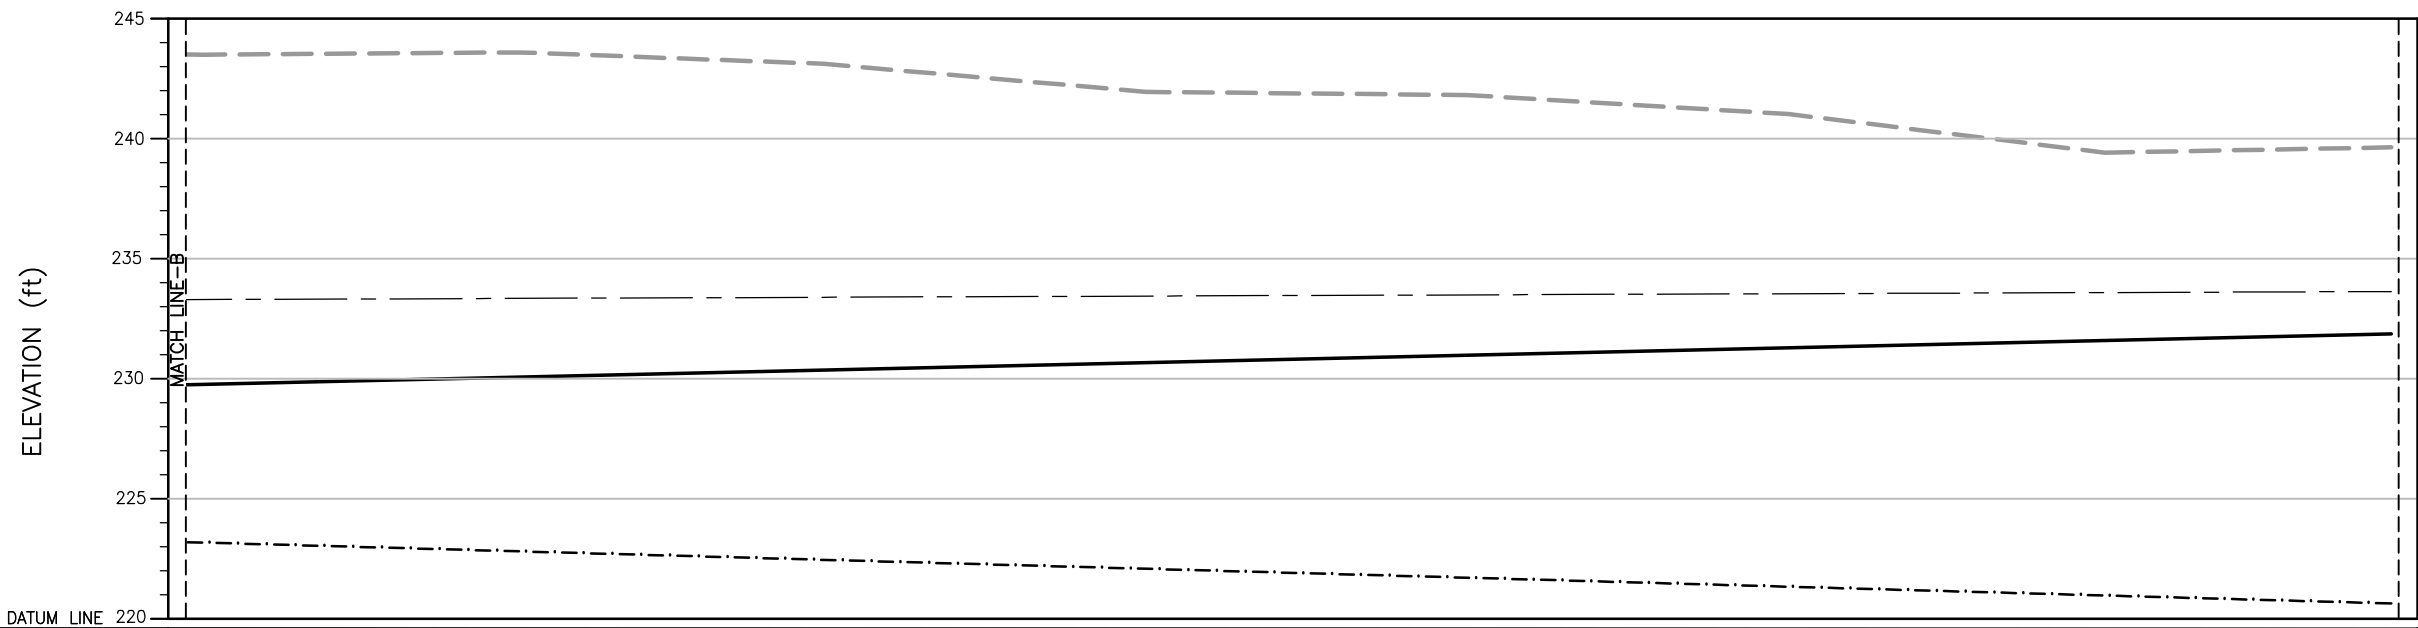


H.F.L. (ft)								233.63
GL LAND SIDE (ft)								231.87
GL RIVER SIDE (ft)								220.64
ELEVATION (ft)	243.49	243.59	243.11	241.94	241.81	241.02	239.41	239.63
DISTANCE (MILE/FURLONG)	2/0	2/1	2/2	2/3	2/4	2/5	2/6	2/7

PROFILE

LEGEND:

- GL LAND SIDE
- GL RIVER SIDE
- ELEVATION
- HIGH FLOOD LEVEL (H.F.L.)

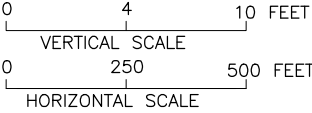

NOTE:

1. (1 MILE = 8 FURLONG) AND (1 FURLONG = 660 FEET)
2. THE HFL HAS BEEN ESTIMATED BASED ON THE SINDH BUND MANUAL AND IS YET TO BE VALIDATED BY HISTORIC OBSERVATION.

(SHEET 3 OF 3)

CLIENT:  IRRIGATION DEPARTMENT GOVERNMENT OF SINDH		 SINDH RESILIENCE PROJECT SINDH IRRIGATION DEPARTMENT						DRAWN	AA	IRRIGATION DEPARTMENT QADIRPUR BUND 0-0 TO 1-2 FIRST DEFENCE LINE LONGITUDINAL PROFILE DISTANCE 2/0 TO DISTANCE 2/7			DATE MARCH, 2023	DWG. NO. SRP/Qadirpur Bund 0-0 TO 1-2/LP/03	REV. 0
								CHECKED							
								RECOMMENDED							
			REV.	DATE	DESCRIPTION	BY	CKD.	APPR.	APPROVED						