


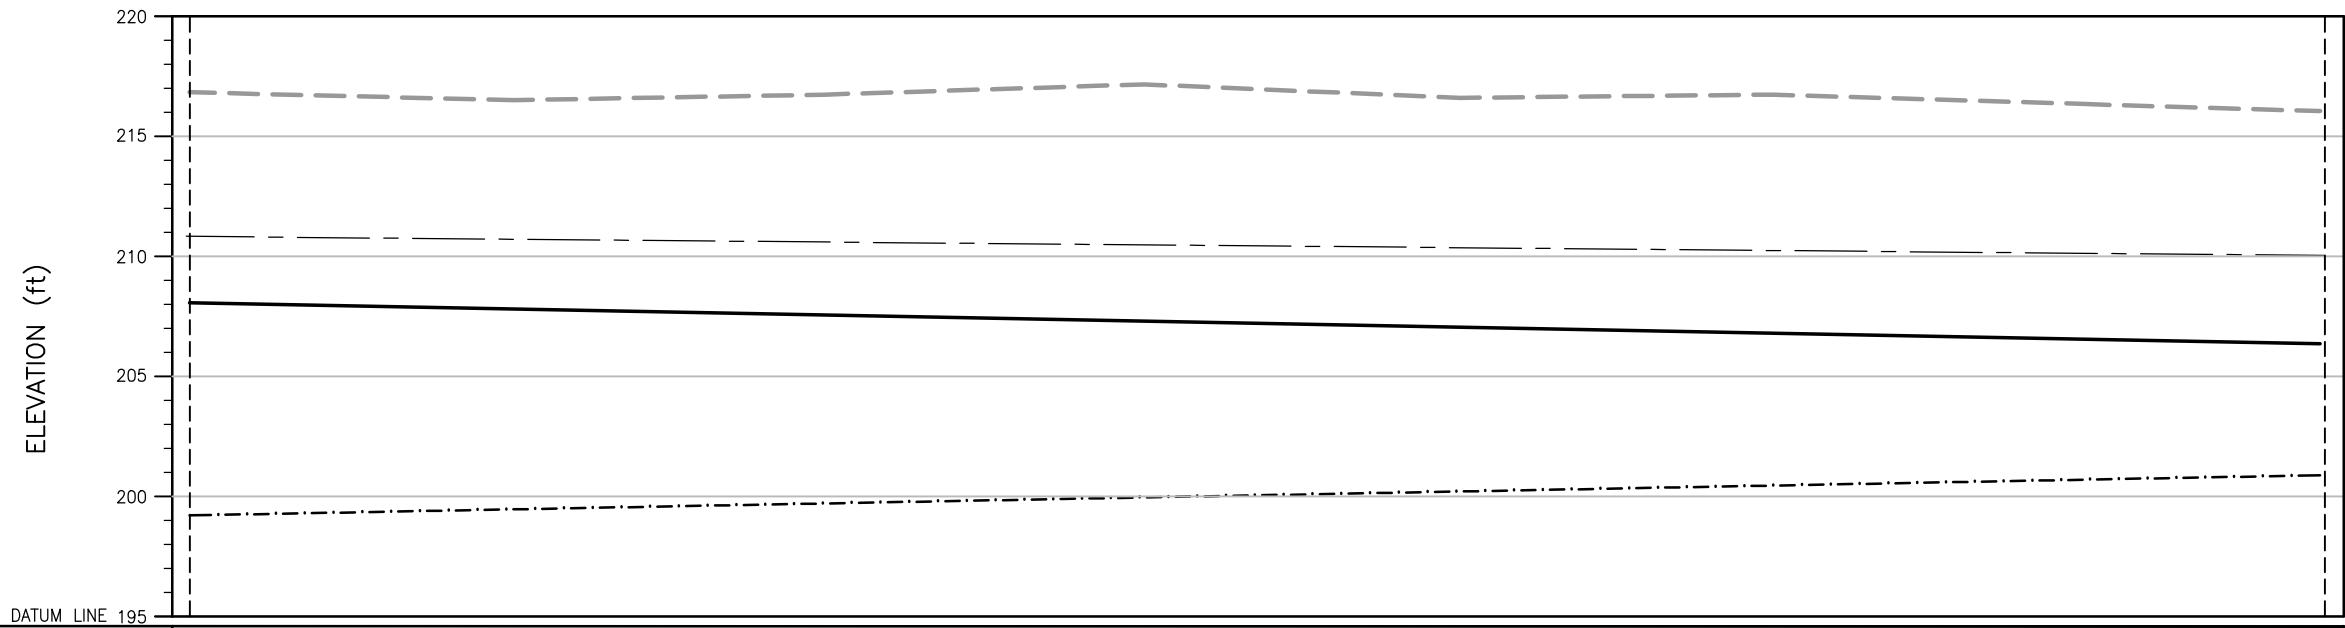


H.F.L.	(ft)	210.83							210.04
GL LAND SIDE	(ft)	208.07							206.36
GL RIVER SIDE	(ft)	199.21							200.88
ELEVATION	(ft)	216.83	216.50	216.73	217.16	216.60	216.73	216.34	216.04
DISTANCE (MILE/FURLONG)		0/0	0/1	0/2	0/3	0/4	0/5	0/6	0/7

PROFILE

LEGEND:

- GL LAND SIDE
- GL RIVER SIDE
- ELEVATION
- HIGH FLOOD LEVEL (H.F.L.)

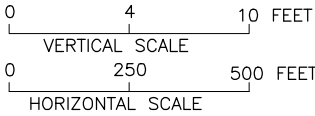

NOTE:

1. (1 MILE = 8 FURLONG) AND (1 FURLONG = 660 FEET)
2. THE HFL HAS BEEN ESTIMATED BASED ON THE SINDH BUND MANUAL AND IS YET TO BE VALIDATED BY HISTORIC OBSERVATION.

(SHEET 1 OF 1)

CLIENT:  IRRIGATION DEPARTMENT GOVERNMENT OF SINDH		 SINDH RESILIENCE PROJECT SINDH IRRIGATION DEPARTMENT						DRAWN	AA	IRRIGATION DEPARTMENT R.N MARIGLI BUND MILE 0-0 TO 1-3 FIRST DEFENCE LINE LONGITUDINAL PROFILE DISTANCE 0/0 TO DISTANCE 0/7			
									CHECKED				
									RECOMMENDED				
			REV.	DATE	DESCRIPTION	BY	CKD.	APPR.	APPROVED		DATE	DWG. NO.	REV.
								MARCH, 2023	SRP/R.N Marigli Bund Mile 0-0 To 1-3 /LP/01	0			