


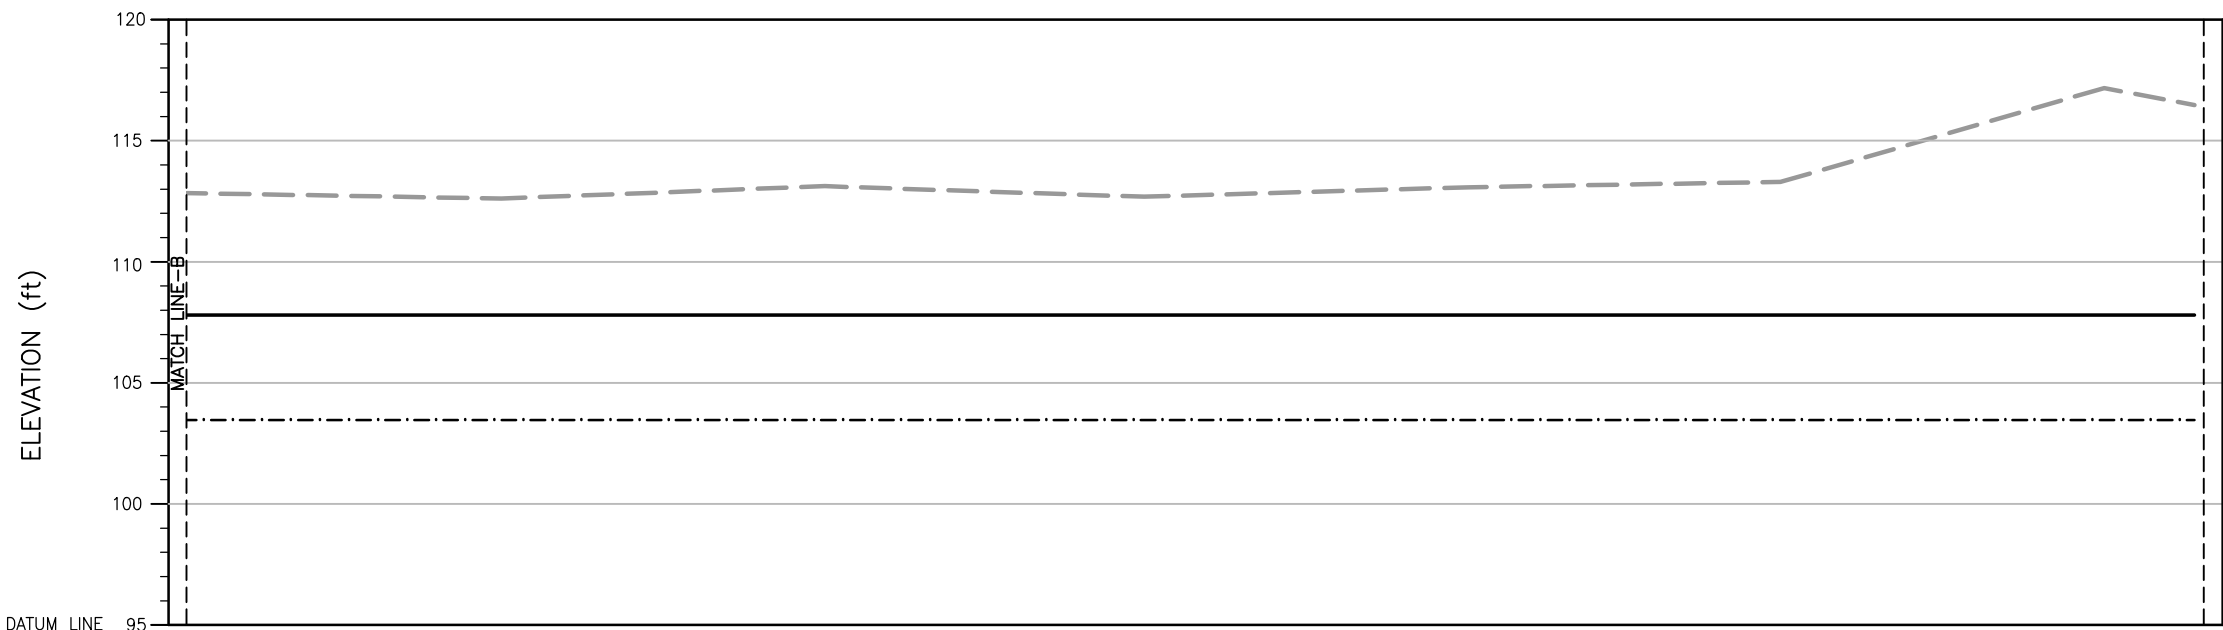

GL LAND SIDE	(ft)									107.95
GL RIVER SIDE	(ft)									103.62
ELEVATION	(ft)	112.99	112.76	113.27	112.83	113.23	113.44	117.32	116.62	
DISTANCE (MILE/FURLONG)		2/0	2/1	2/2	2/3	2/4	2/5	2/6	2/7	

PROFILE

LEGEND:

- GL LAND SIDE
- GL RIVER SIDE
- ELEVATION



NOTE:
1 MILE = 8 FURLONG
1 FURLONG = 660 FEET

(SHEET 3 OF 3)

CLIENT:  IRRIGATION DEPARTMENT GOVERNMENT OF SINDH		 SINDH RESILIENCE PROJECT SINDH IRRIGATION DEPARTMENT							DRAWN	AA	IRRIGATION DEPARTMENT RAHIB SHAH LOOP BUND MILE 0-0 TO 2-7 SECOND DEFENCE LINE LONGITUDINAL PROFILE DISTANCE 2/0 TO DISTANCE 2/7		
									CHECKED				
									RECOMMENDED				
			REV.	DATE	DESCRIPTION	BY	CKD.	APPR.	APPROVED		DATE	DWG. NO.	REV. 0